

Matt Sommer Construction



General Notes

- All headers over 3' to be (2) 2x10 KDDF uno
- All window header heights to be 8' uno
- mull windows
- windows shown are Anderson E series w/ craftsman grid pattern

Cover	A101
Foundation	A103
Main Floor	A104
Floor/Roof layout	A105
Section views	A106
Elevations	A102

Name	Area
Garage	927 SF
Main	1567 SF

CCHDesignIdaho.com



208-244-4895


Matt Sommer Const

Cover

Project number	C20-0019
Date	4/21/2020
Drawn by	CBC
Checked by	NAC

A101

Scale

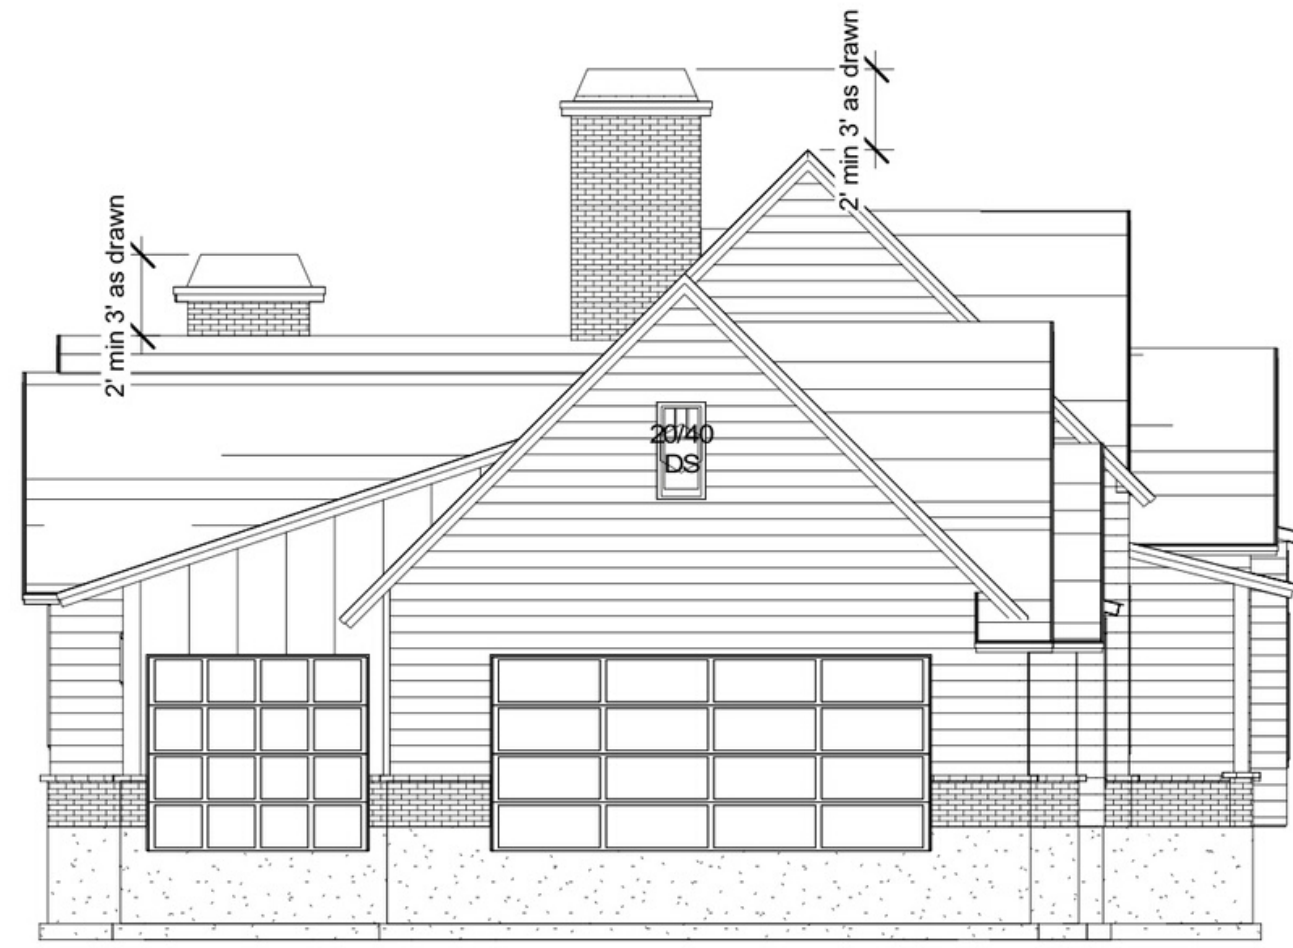


④ West
1/8" = 1'-0"



③ East
1/8" = 1'-0"



② North
1/8" = 1'-0"

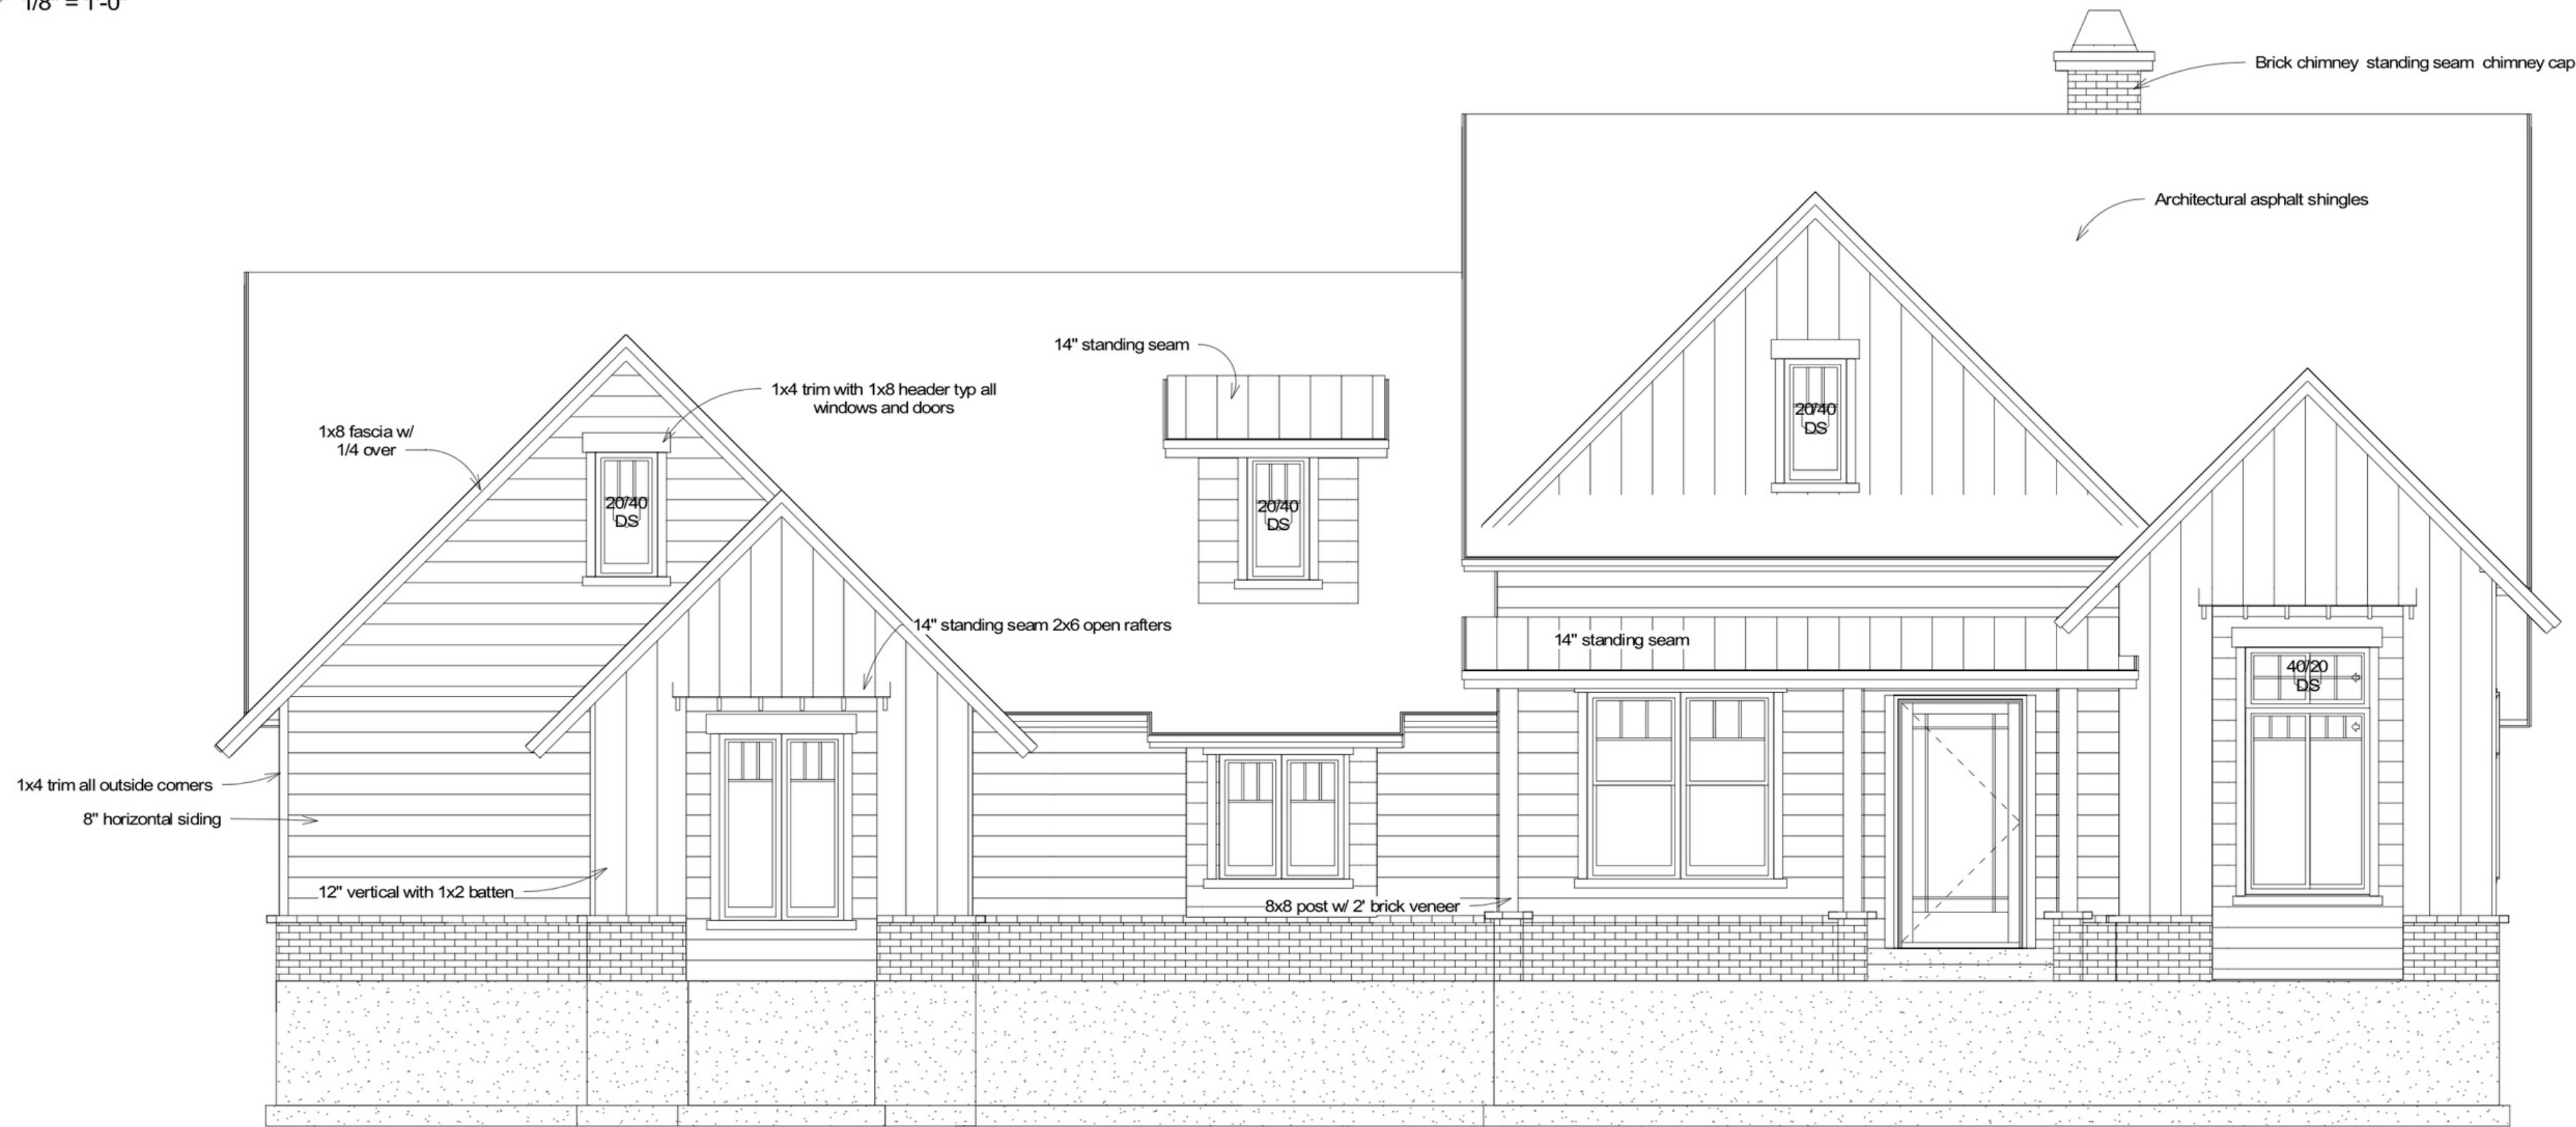

① South
1/4" = 1'-0"

General Notes

- All headers over 3' to be (2) 2x10 KDFF uno
- All window header heights to be 8' uno
- mull windows
- windows shown are Anderson E series w/ craftsman grid pattern

Cover	A101
Foundation	A103
Main Floor	A104
Floor/Roof layout	A105
Section views	A106
Elevations	A102

Name	Area
Garage	927 SF
Main	1567 SF

CCHDesignIdaho.com

CCHDESIGN

208-244-4895

Matt Sommer Const

Elevations

Project number	C20-0019
Date	4/21/2020
Drawn by	Author
Checked by	Checker

A102

Scale	As indicated
-------	--------------

- All headers over 3' to be (2) 2x10 KDDF uno
- All window header heights to be 8' uno
- mull windows
- windows shown are Anderson E series w/ craftsman grid pattern

Cover	A101
Foundation	A103
Main Floor	A104
Floor/Roof layout	A105
Section views	A106
Elevations	A102

Name	Area
Garage	927 SF
Main	1567 SF

CCHDesignIdaho.com

CH DESIGN

208-244-4895


Matt Sommer Const

Foundation


Project number	C20-0019
Date	4/21/2020
Drawn by	CBC
Checked by	NAC

A103

Scale	1/4" = 1'-0"
-------	--------------

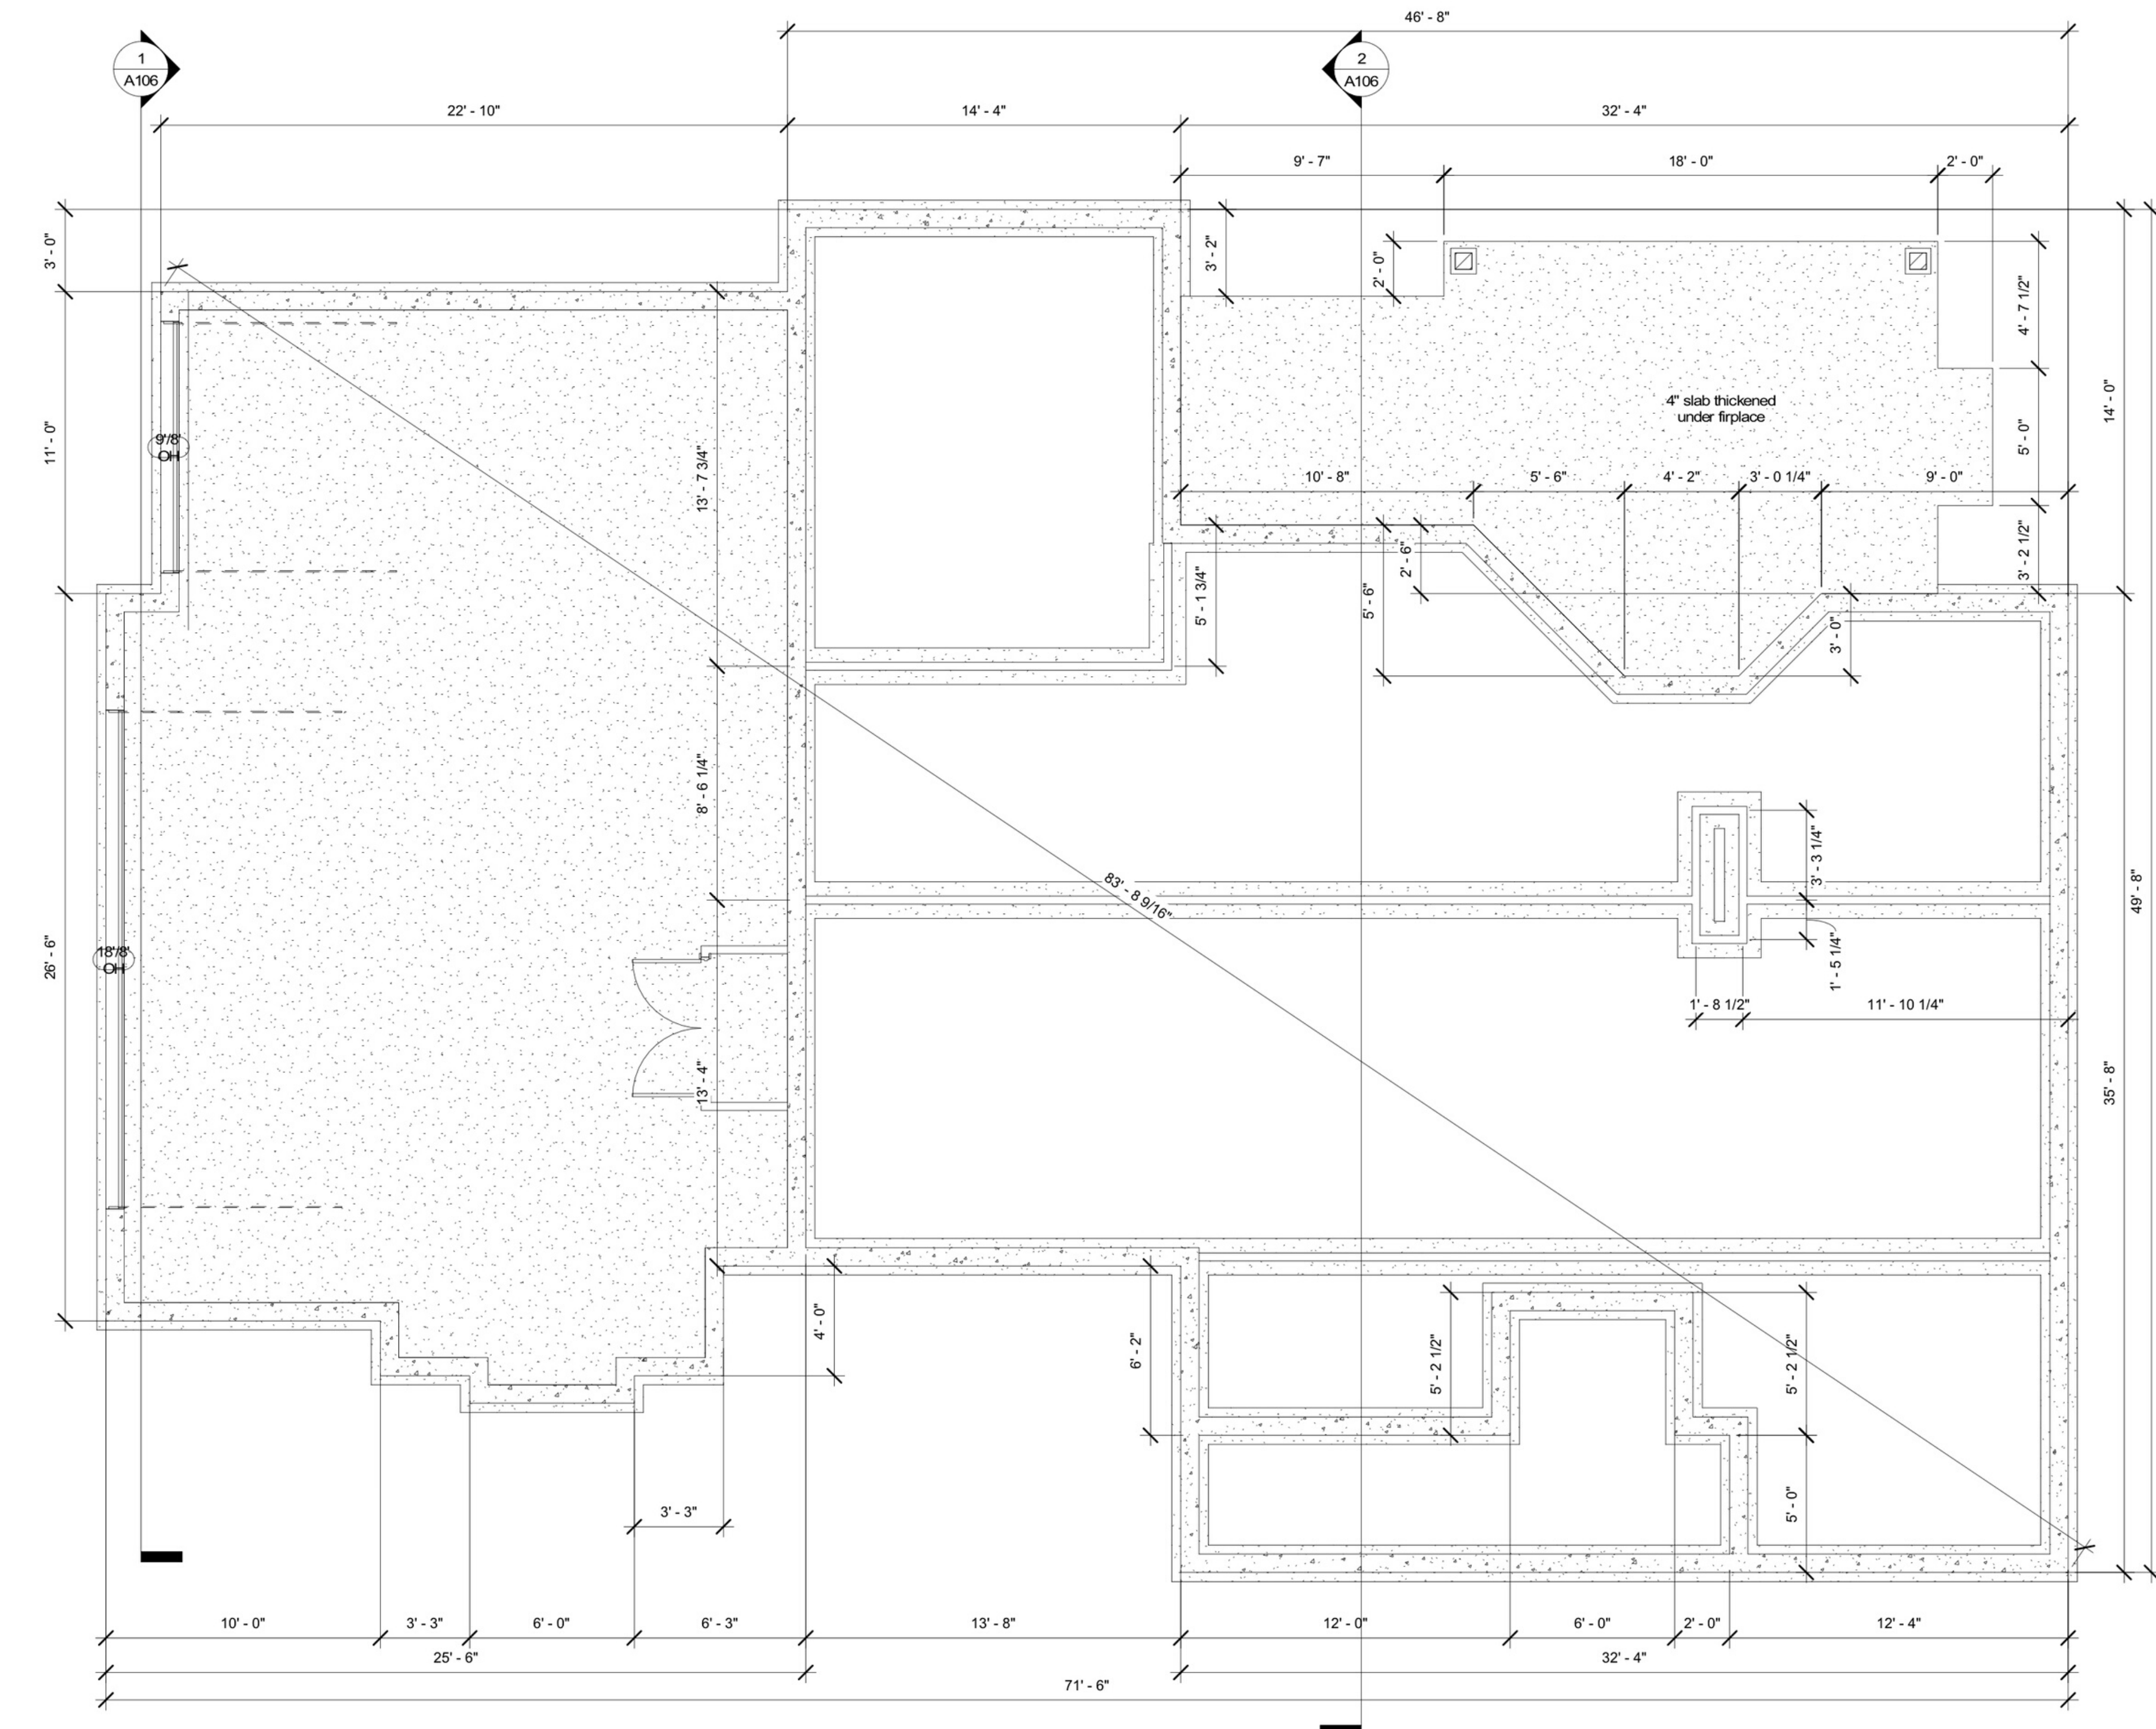

① Foundation
1/4" = 1'-0"

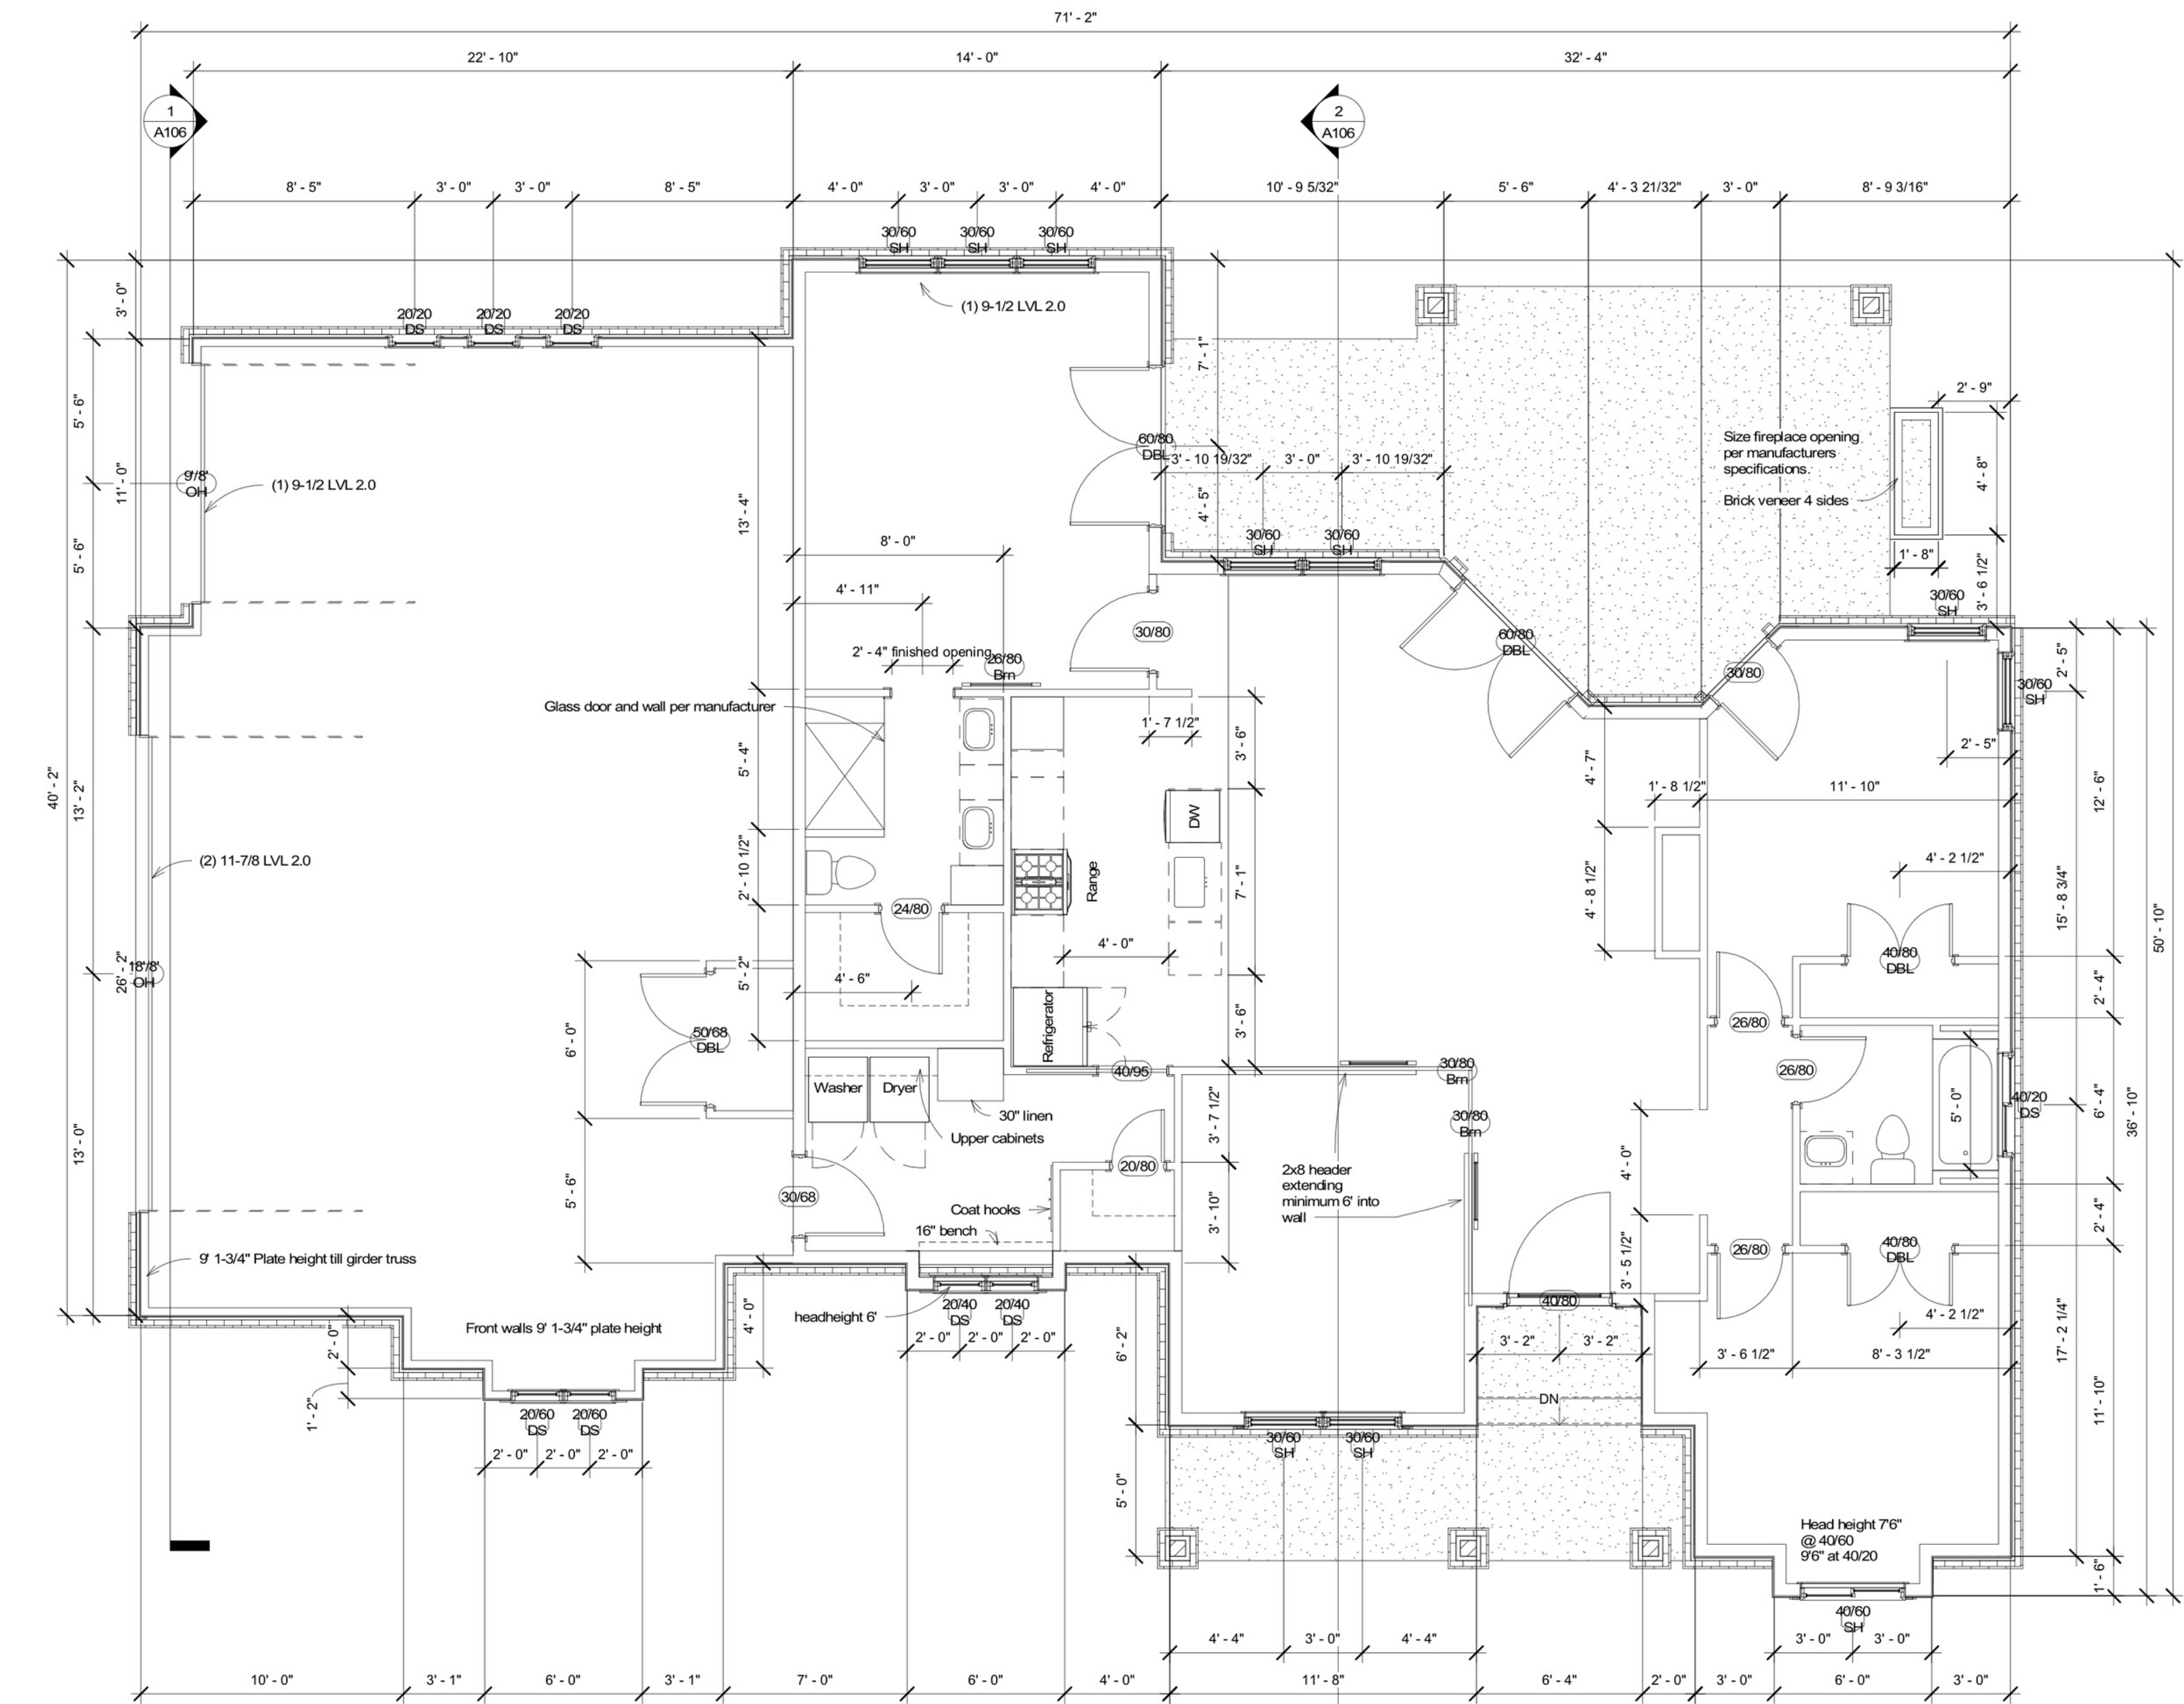

1 Main Floor
1/4" = 1'-0"

General Notes

- All headers over 3' to be (2) 2x10 KDDF uno
- All window header heights to be 8' uno
- mull windows
- windows shown are Anderson E series w/ craftsman grid pattern

Cover	A101
Foundation	A103
Main Floor	A104
Floor/Roof layout	A105
Section views	A106
Elevations	A102

Name	Area
Garage	927 SF
Main	1567 SF

CCHDesignIdaho.com

CHpDESIGN

208-244-4895


Matt Sommer Const

Main Floor


Project number	C20-0019
Date	4/21/2020
Drawn by	CBC
Checked by	NAC

A104


Scale	1/4" = 1'-0"
-------	--------------

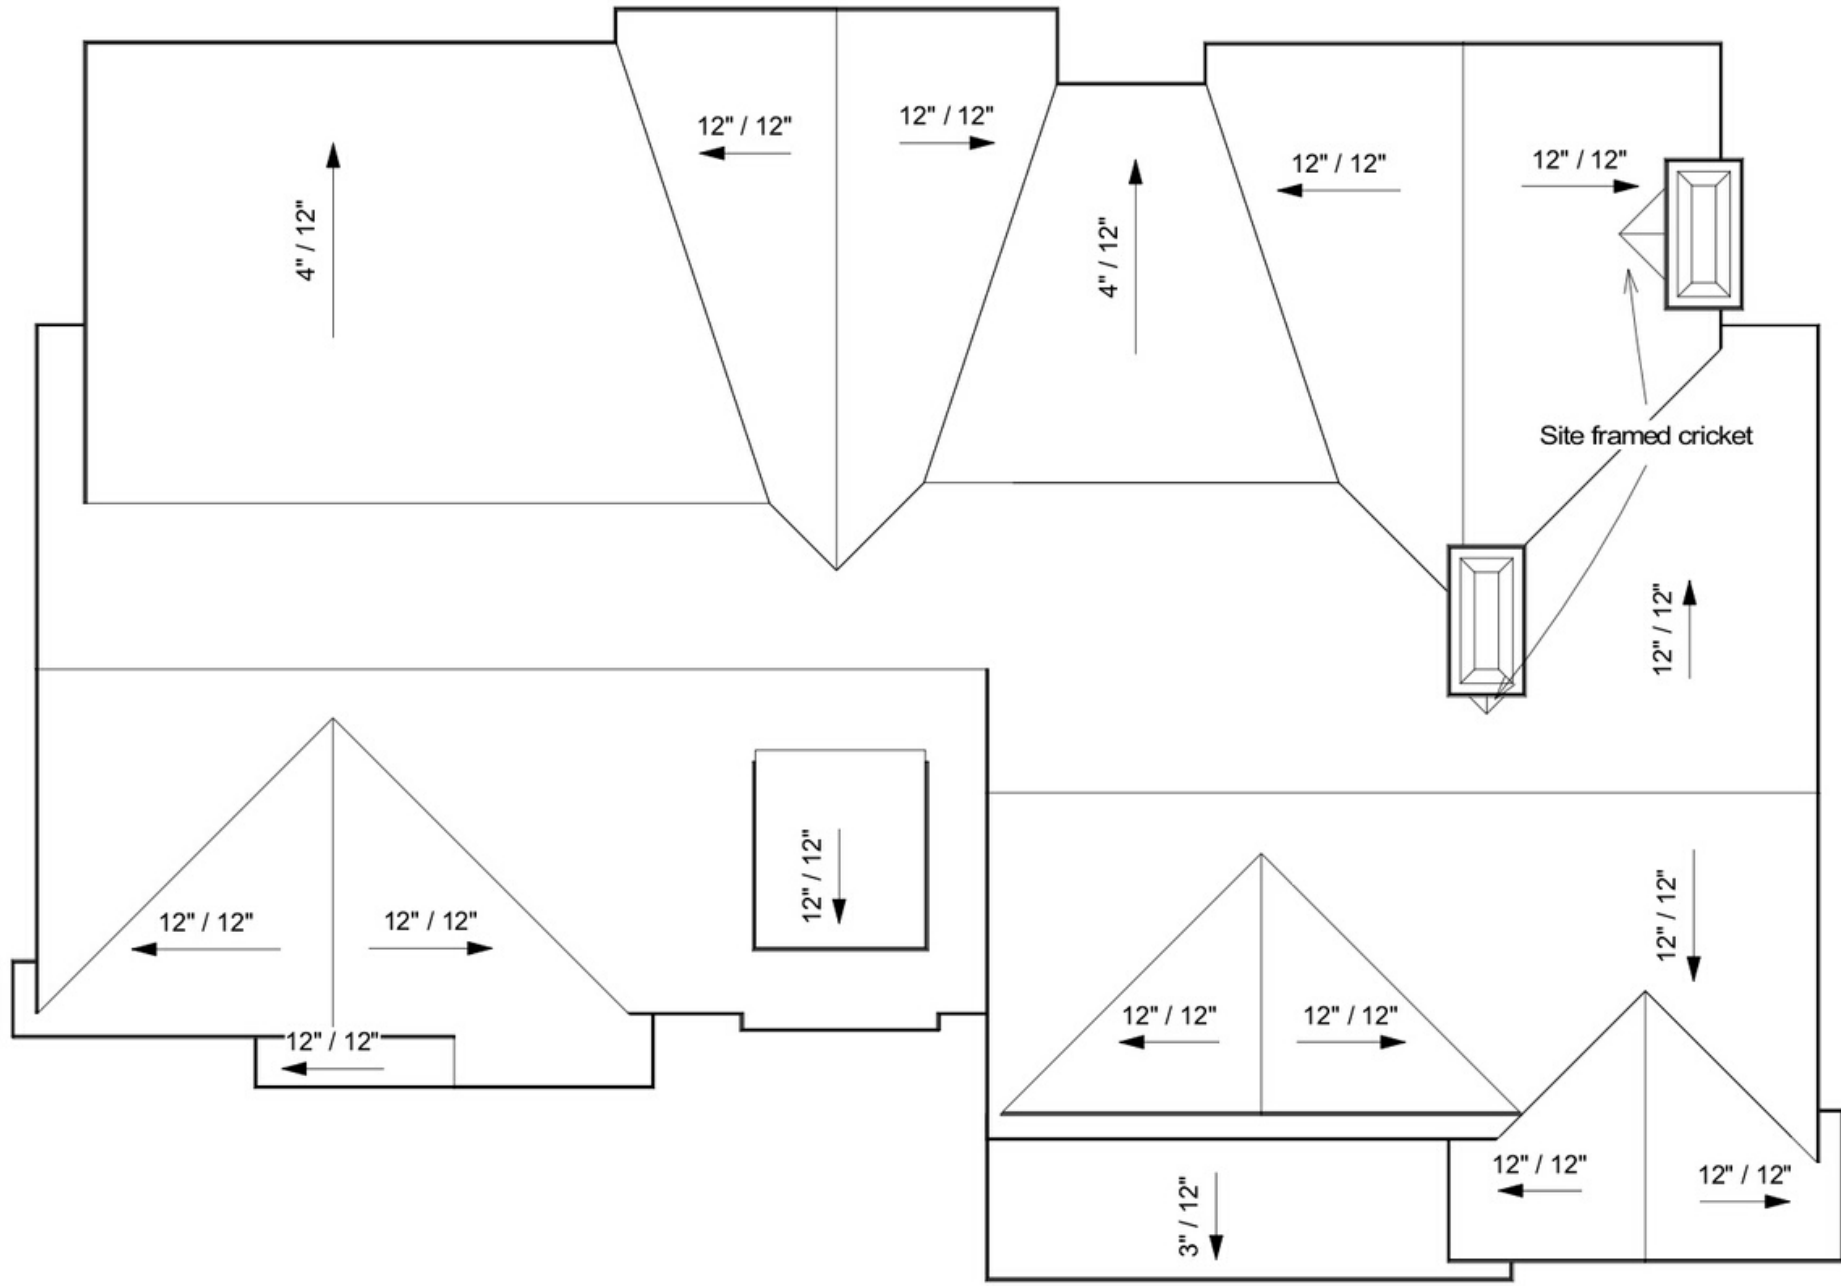


1 Roof
1/8" = 1'-0"

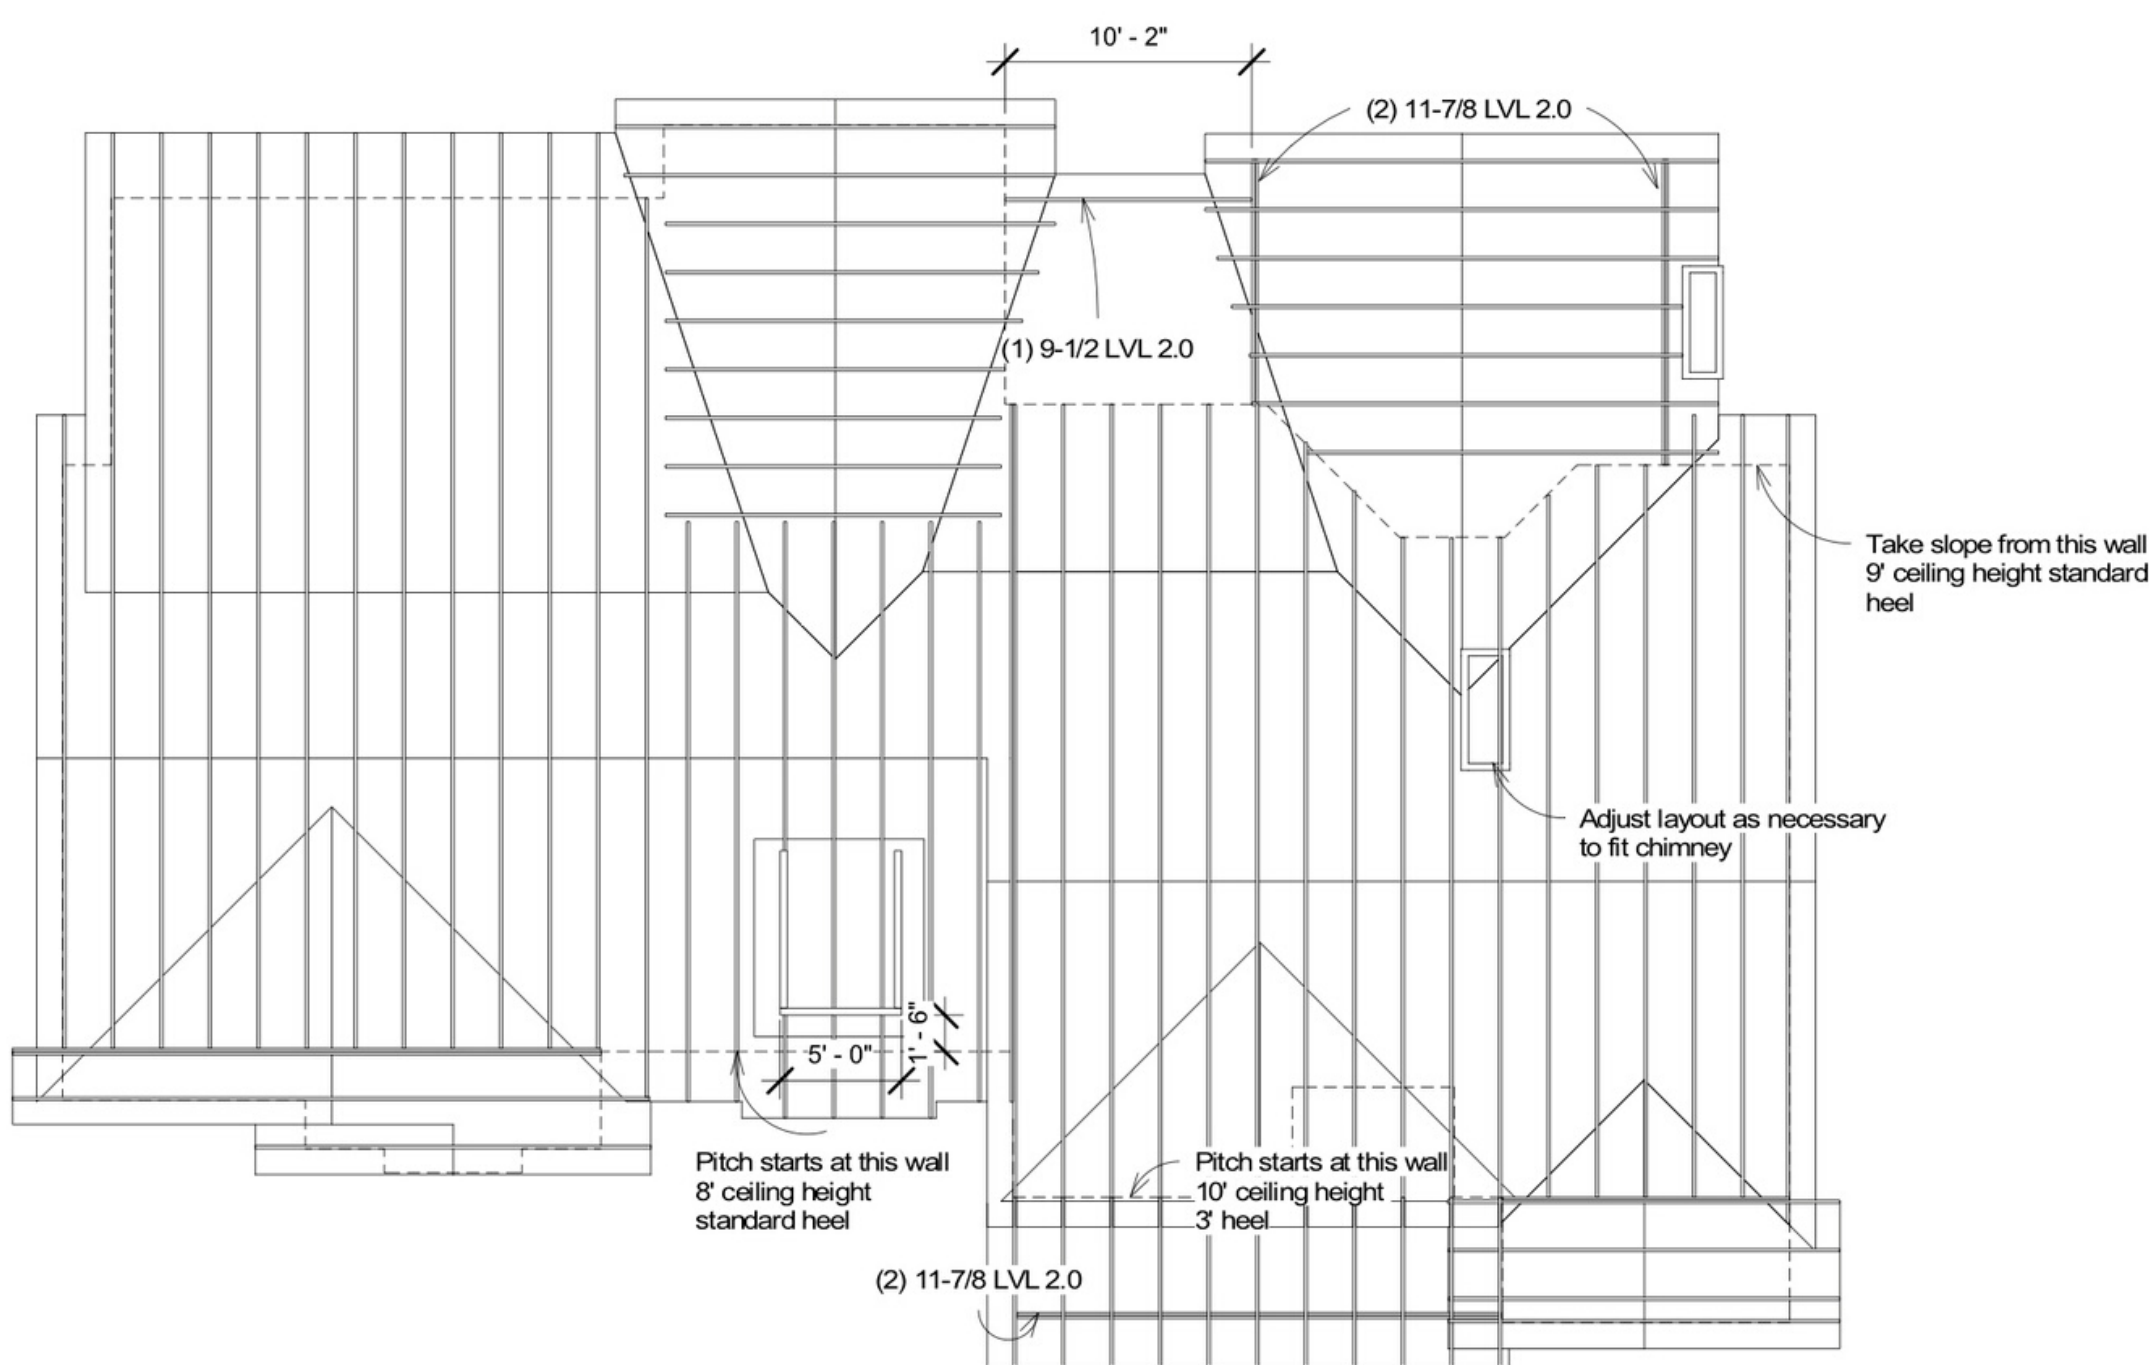

2 Roof layout
1/8" = 1'-0"

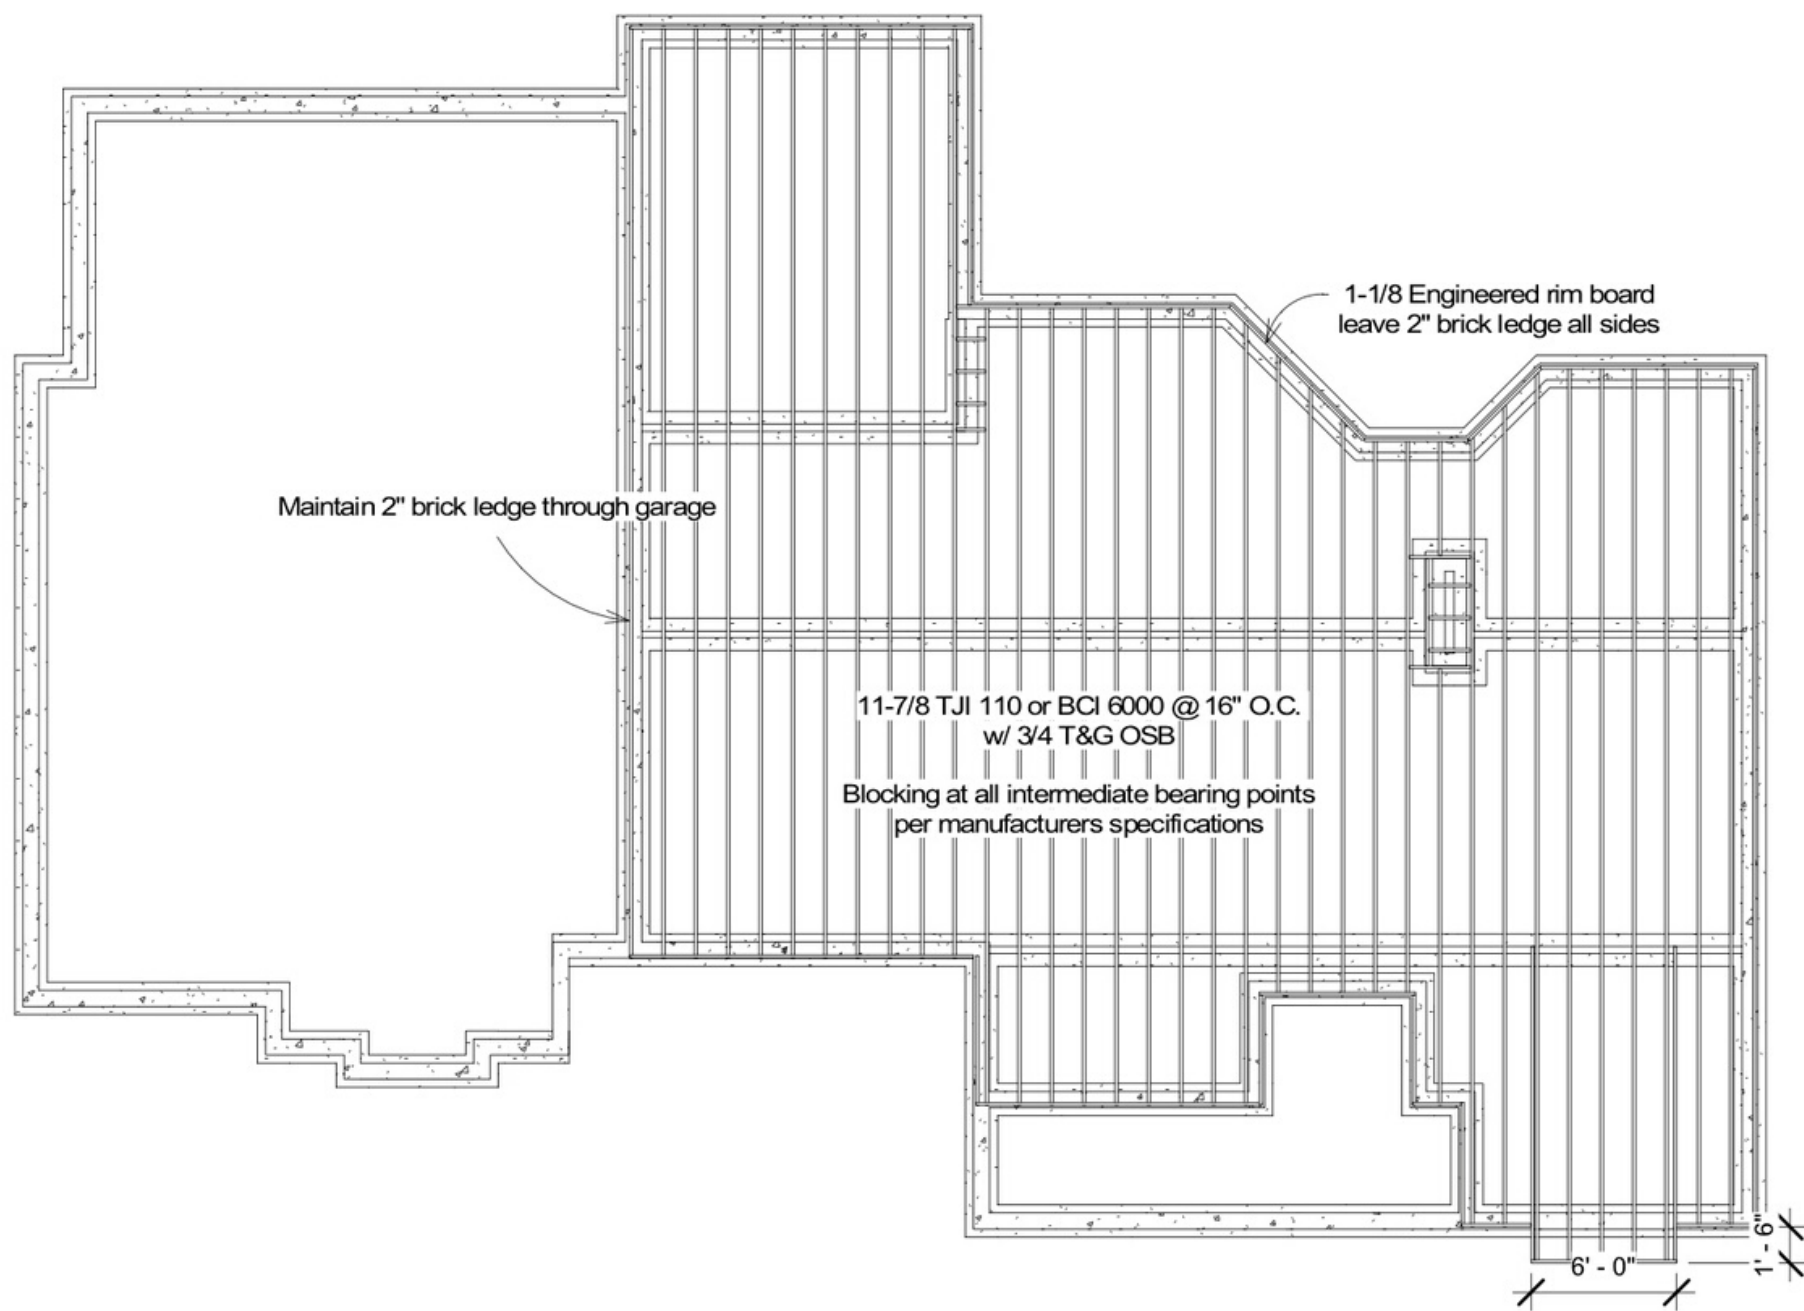

3 Floor layout
1/8" = 1'-0"

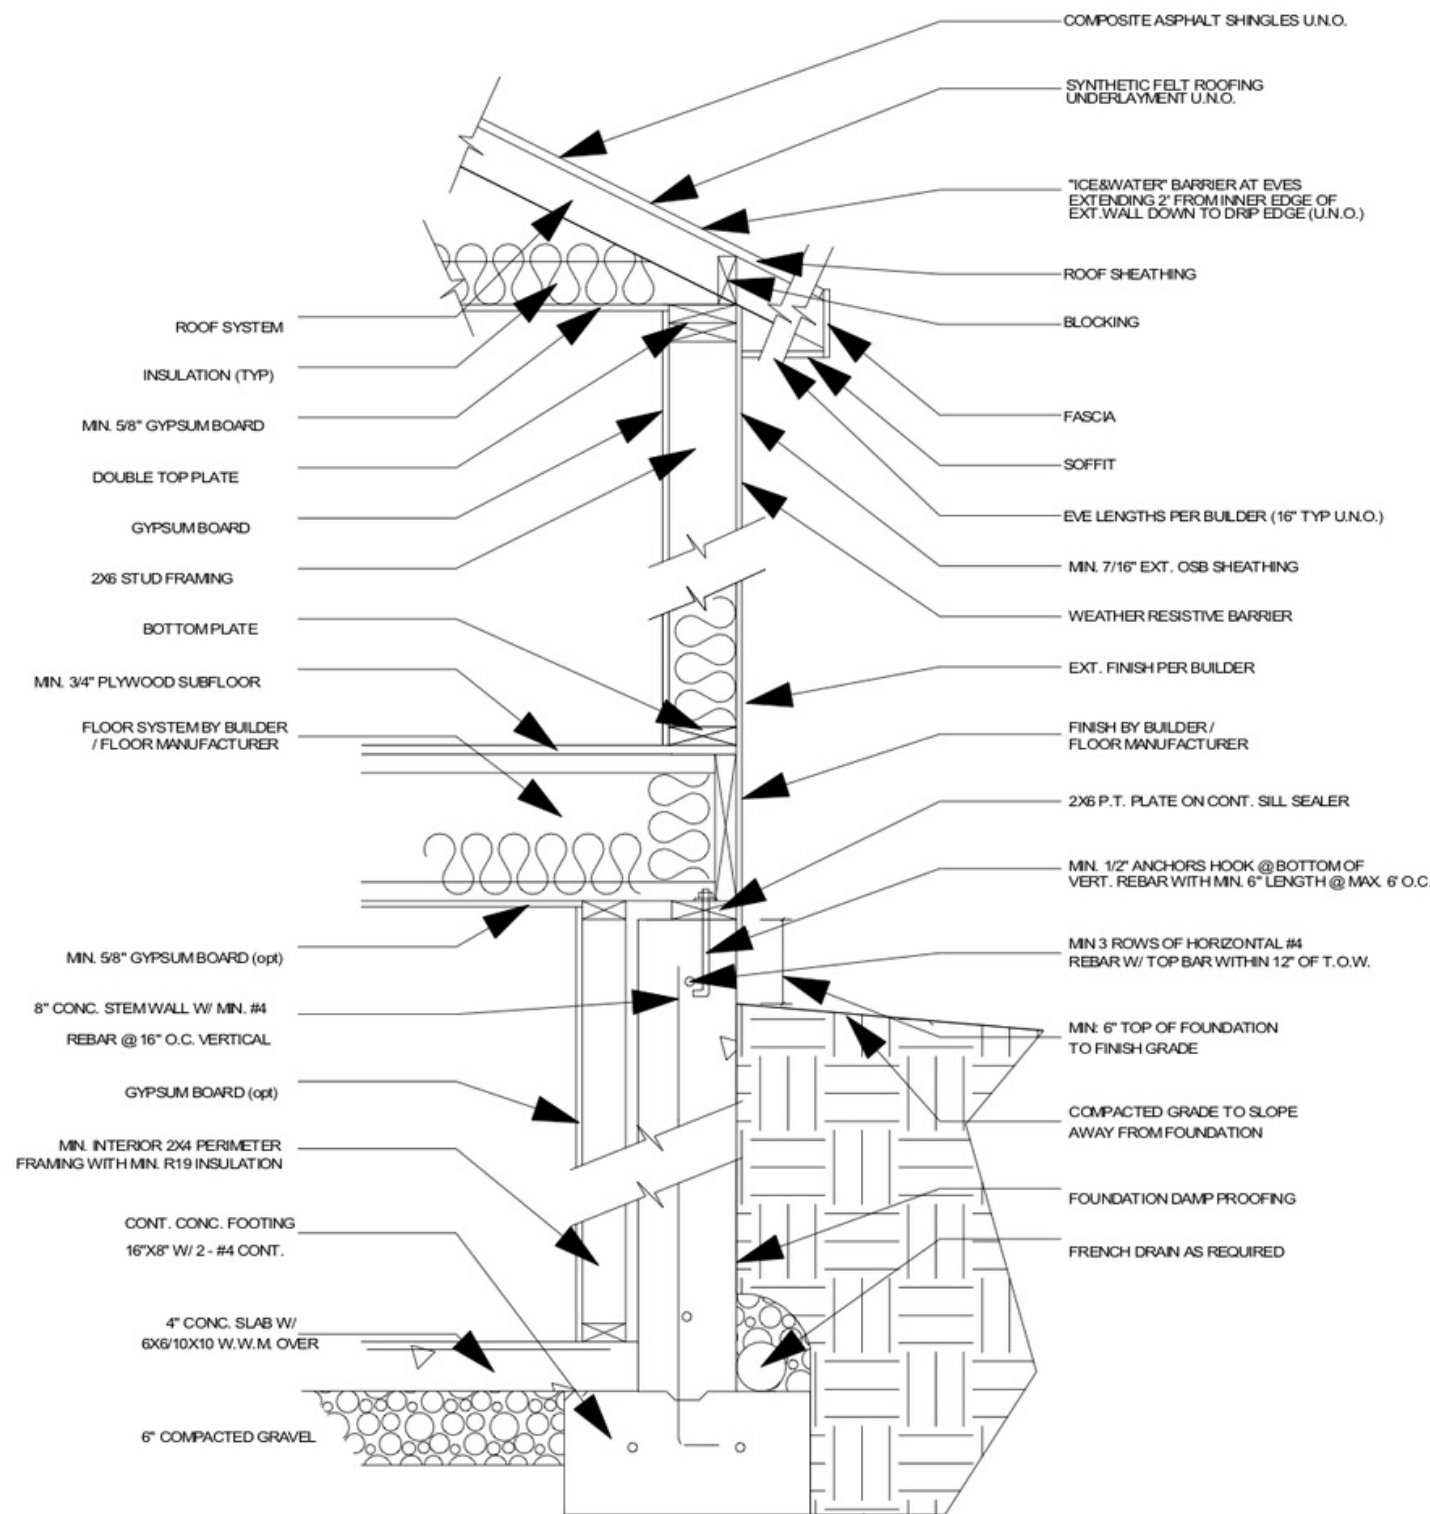

4 Wall Detail
1" = 1'-0"

General Notes

- All headers over 3' to be (2) 2x10 KDDF uno
- All window header heights to be 8' uno
- mull windows
- windows shown are Anderson E series w/ craftsman grid pattern

Cover	A101
Foundation	A103
Main Floor	A104
Floor/Roof layout	A105
Section views	A106
Elevations	A102

Name	Area
Garage	927 SF
Main	1567 SF

CCHDesignIdaho.com

CHpDESIGN

208-244-4895




Matt Sommer Const

Floor/Roof layout

Project number	C20-0019
Date	4/21/2020
Drawn by	CBC
Checked by	NAC

A105

Scale	As indicated
-------	--------------

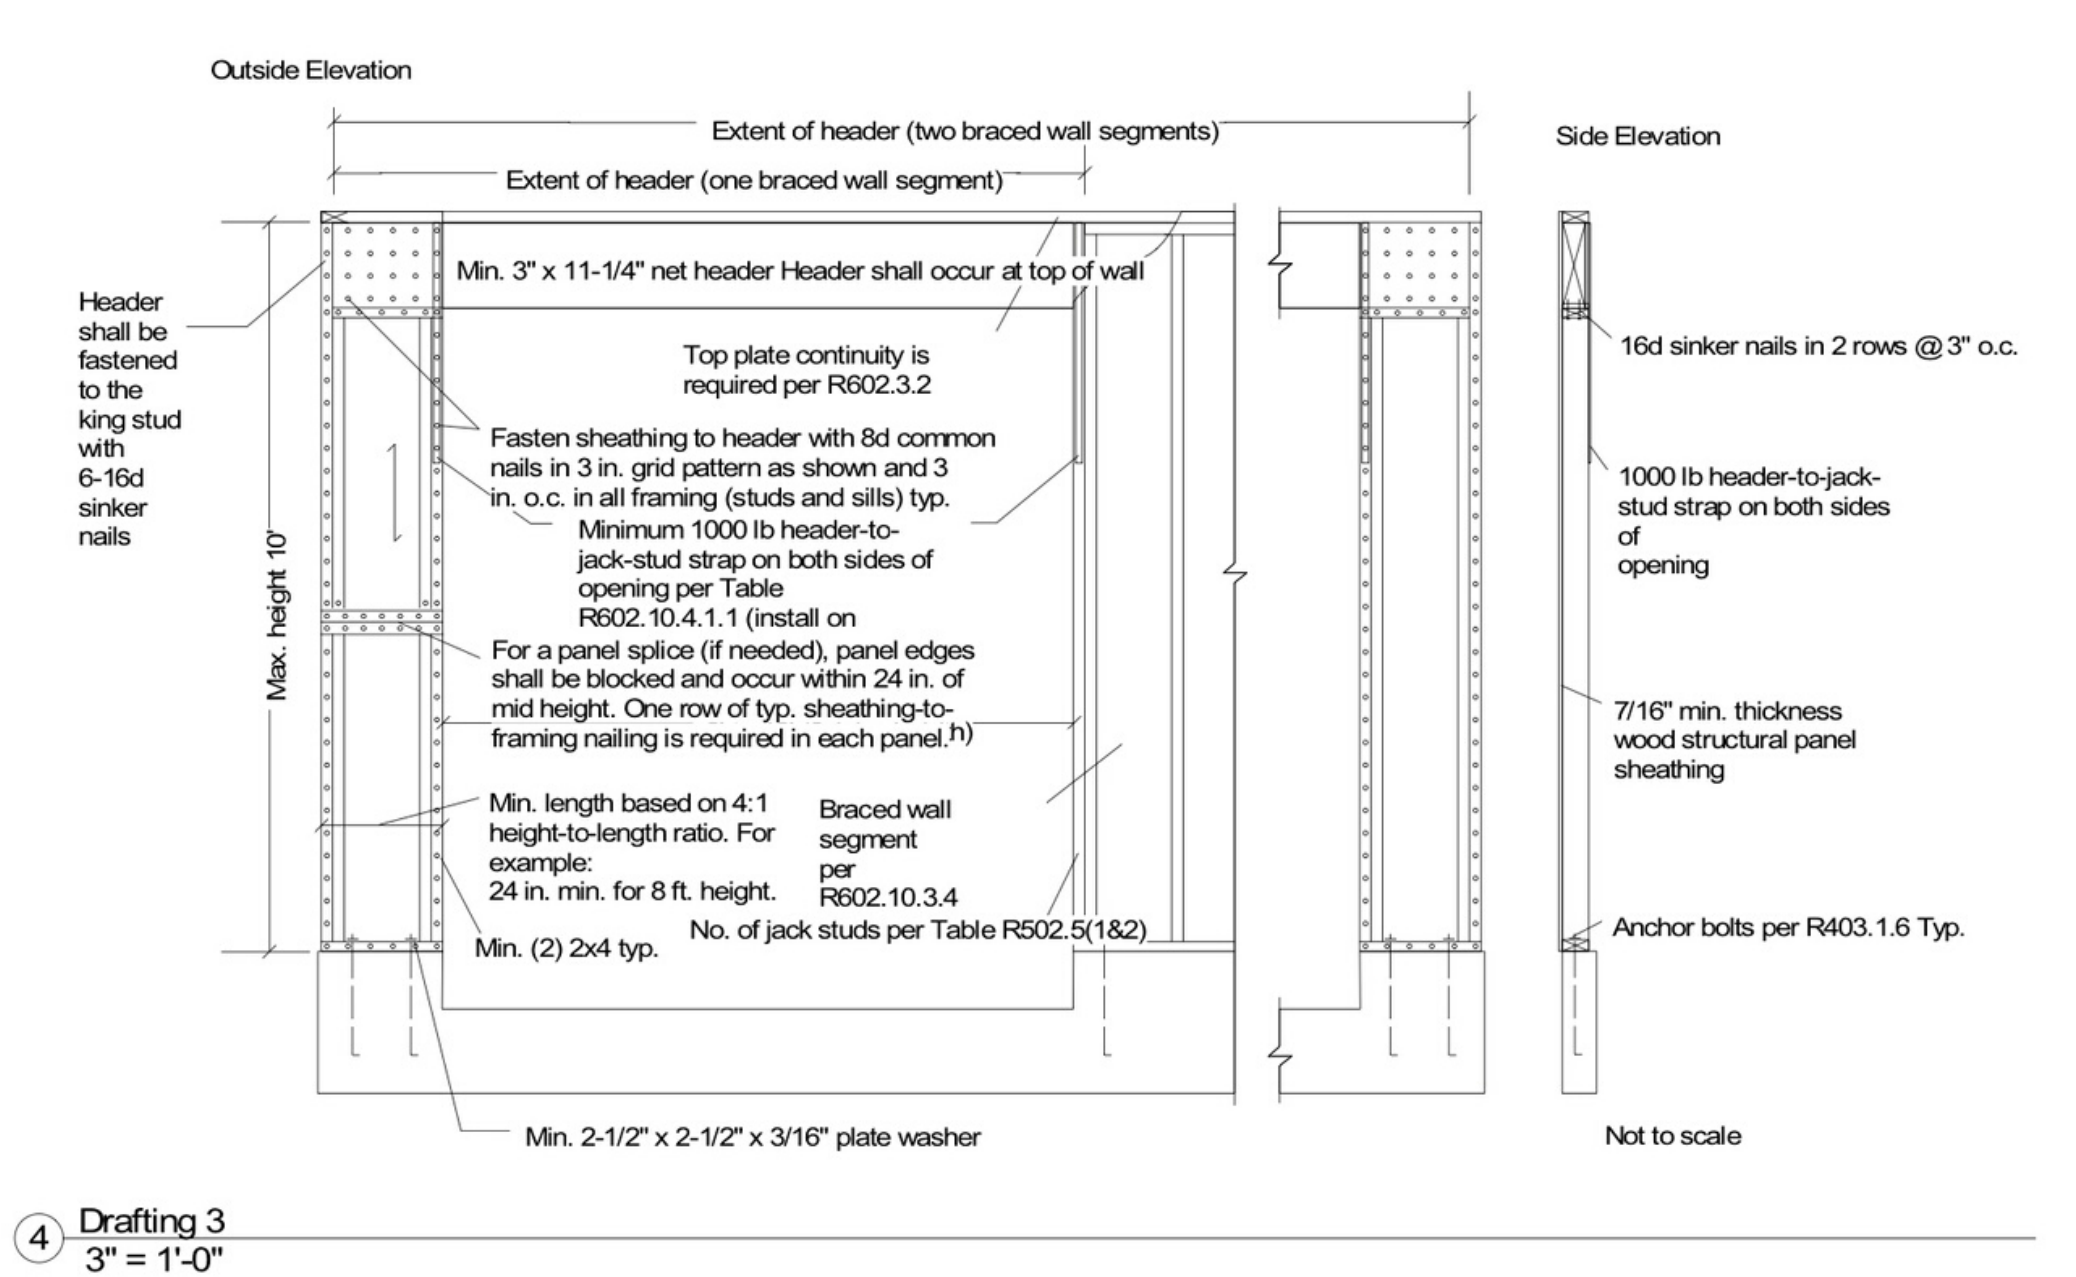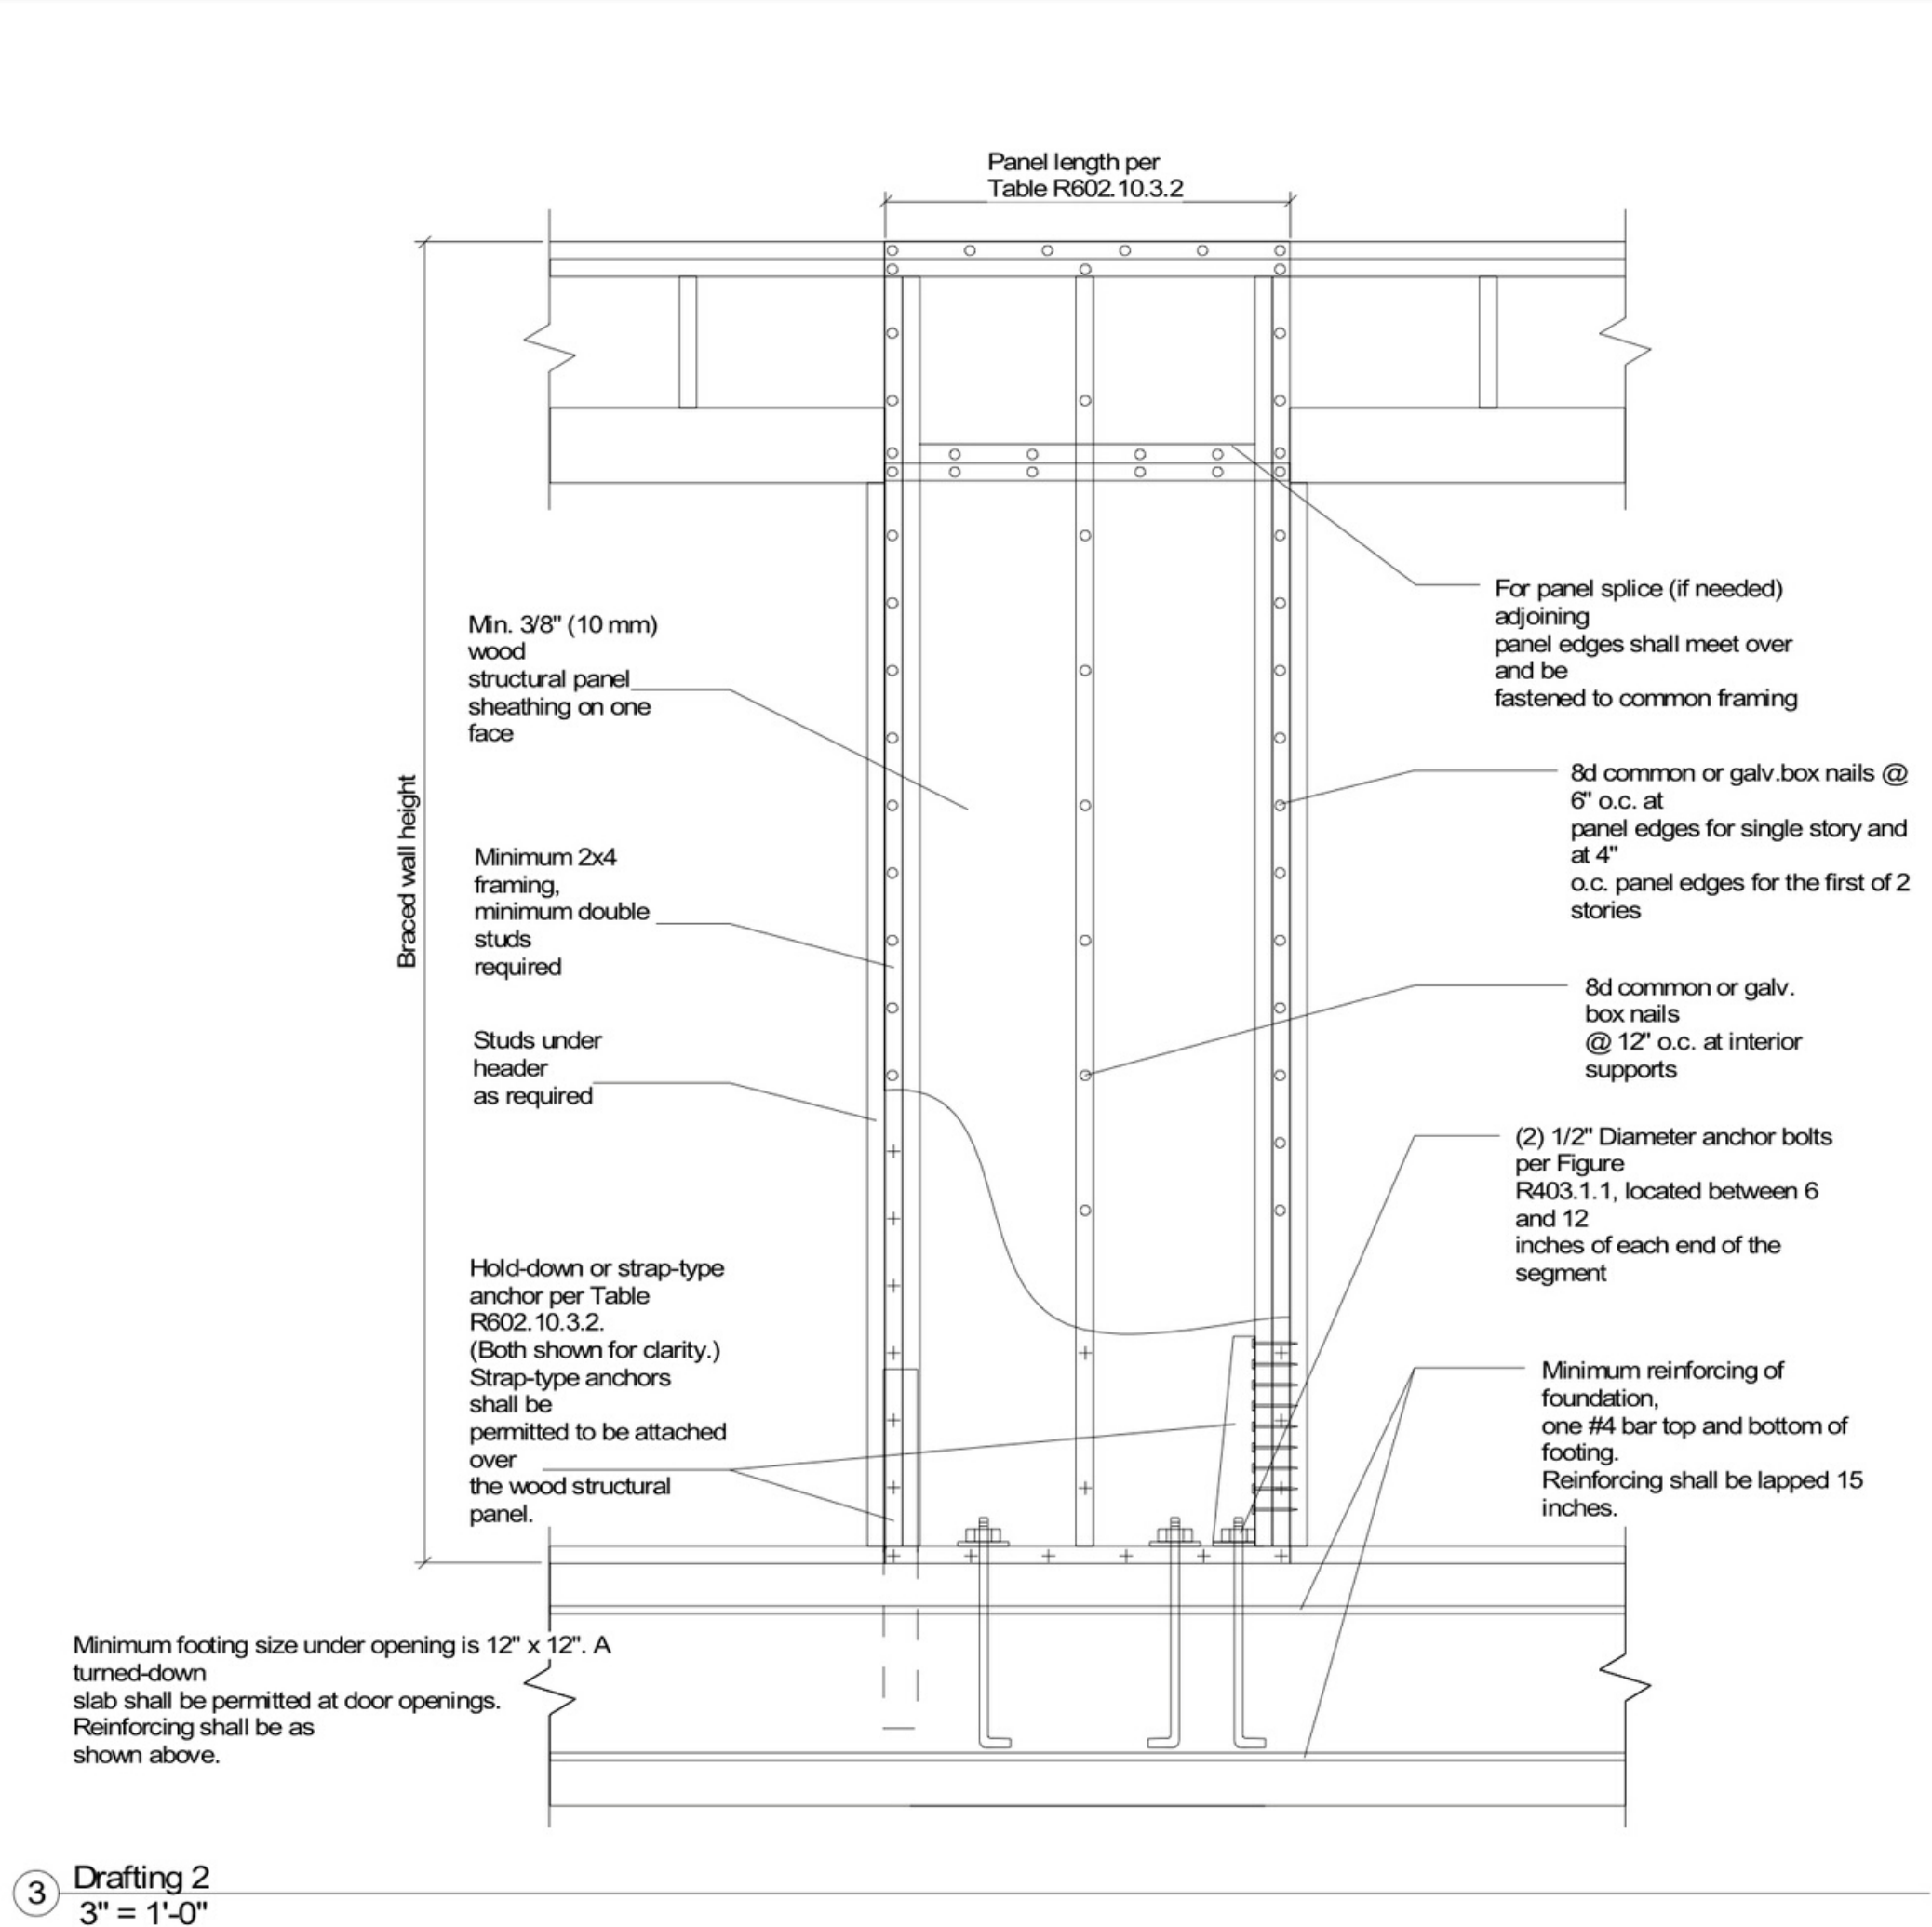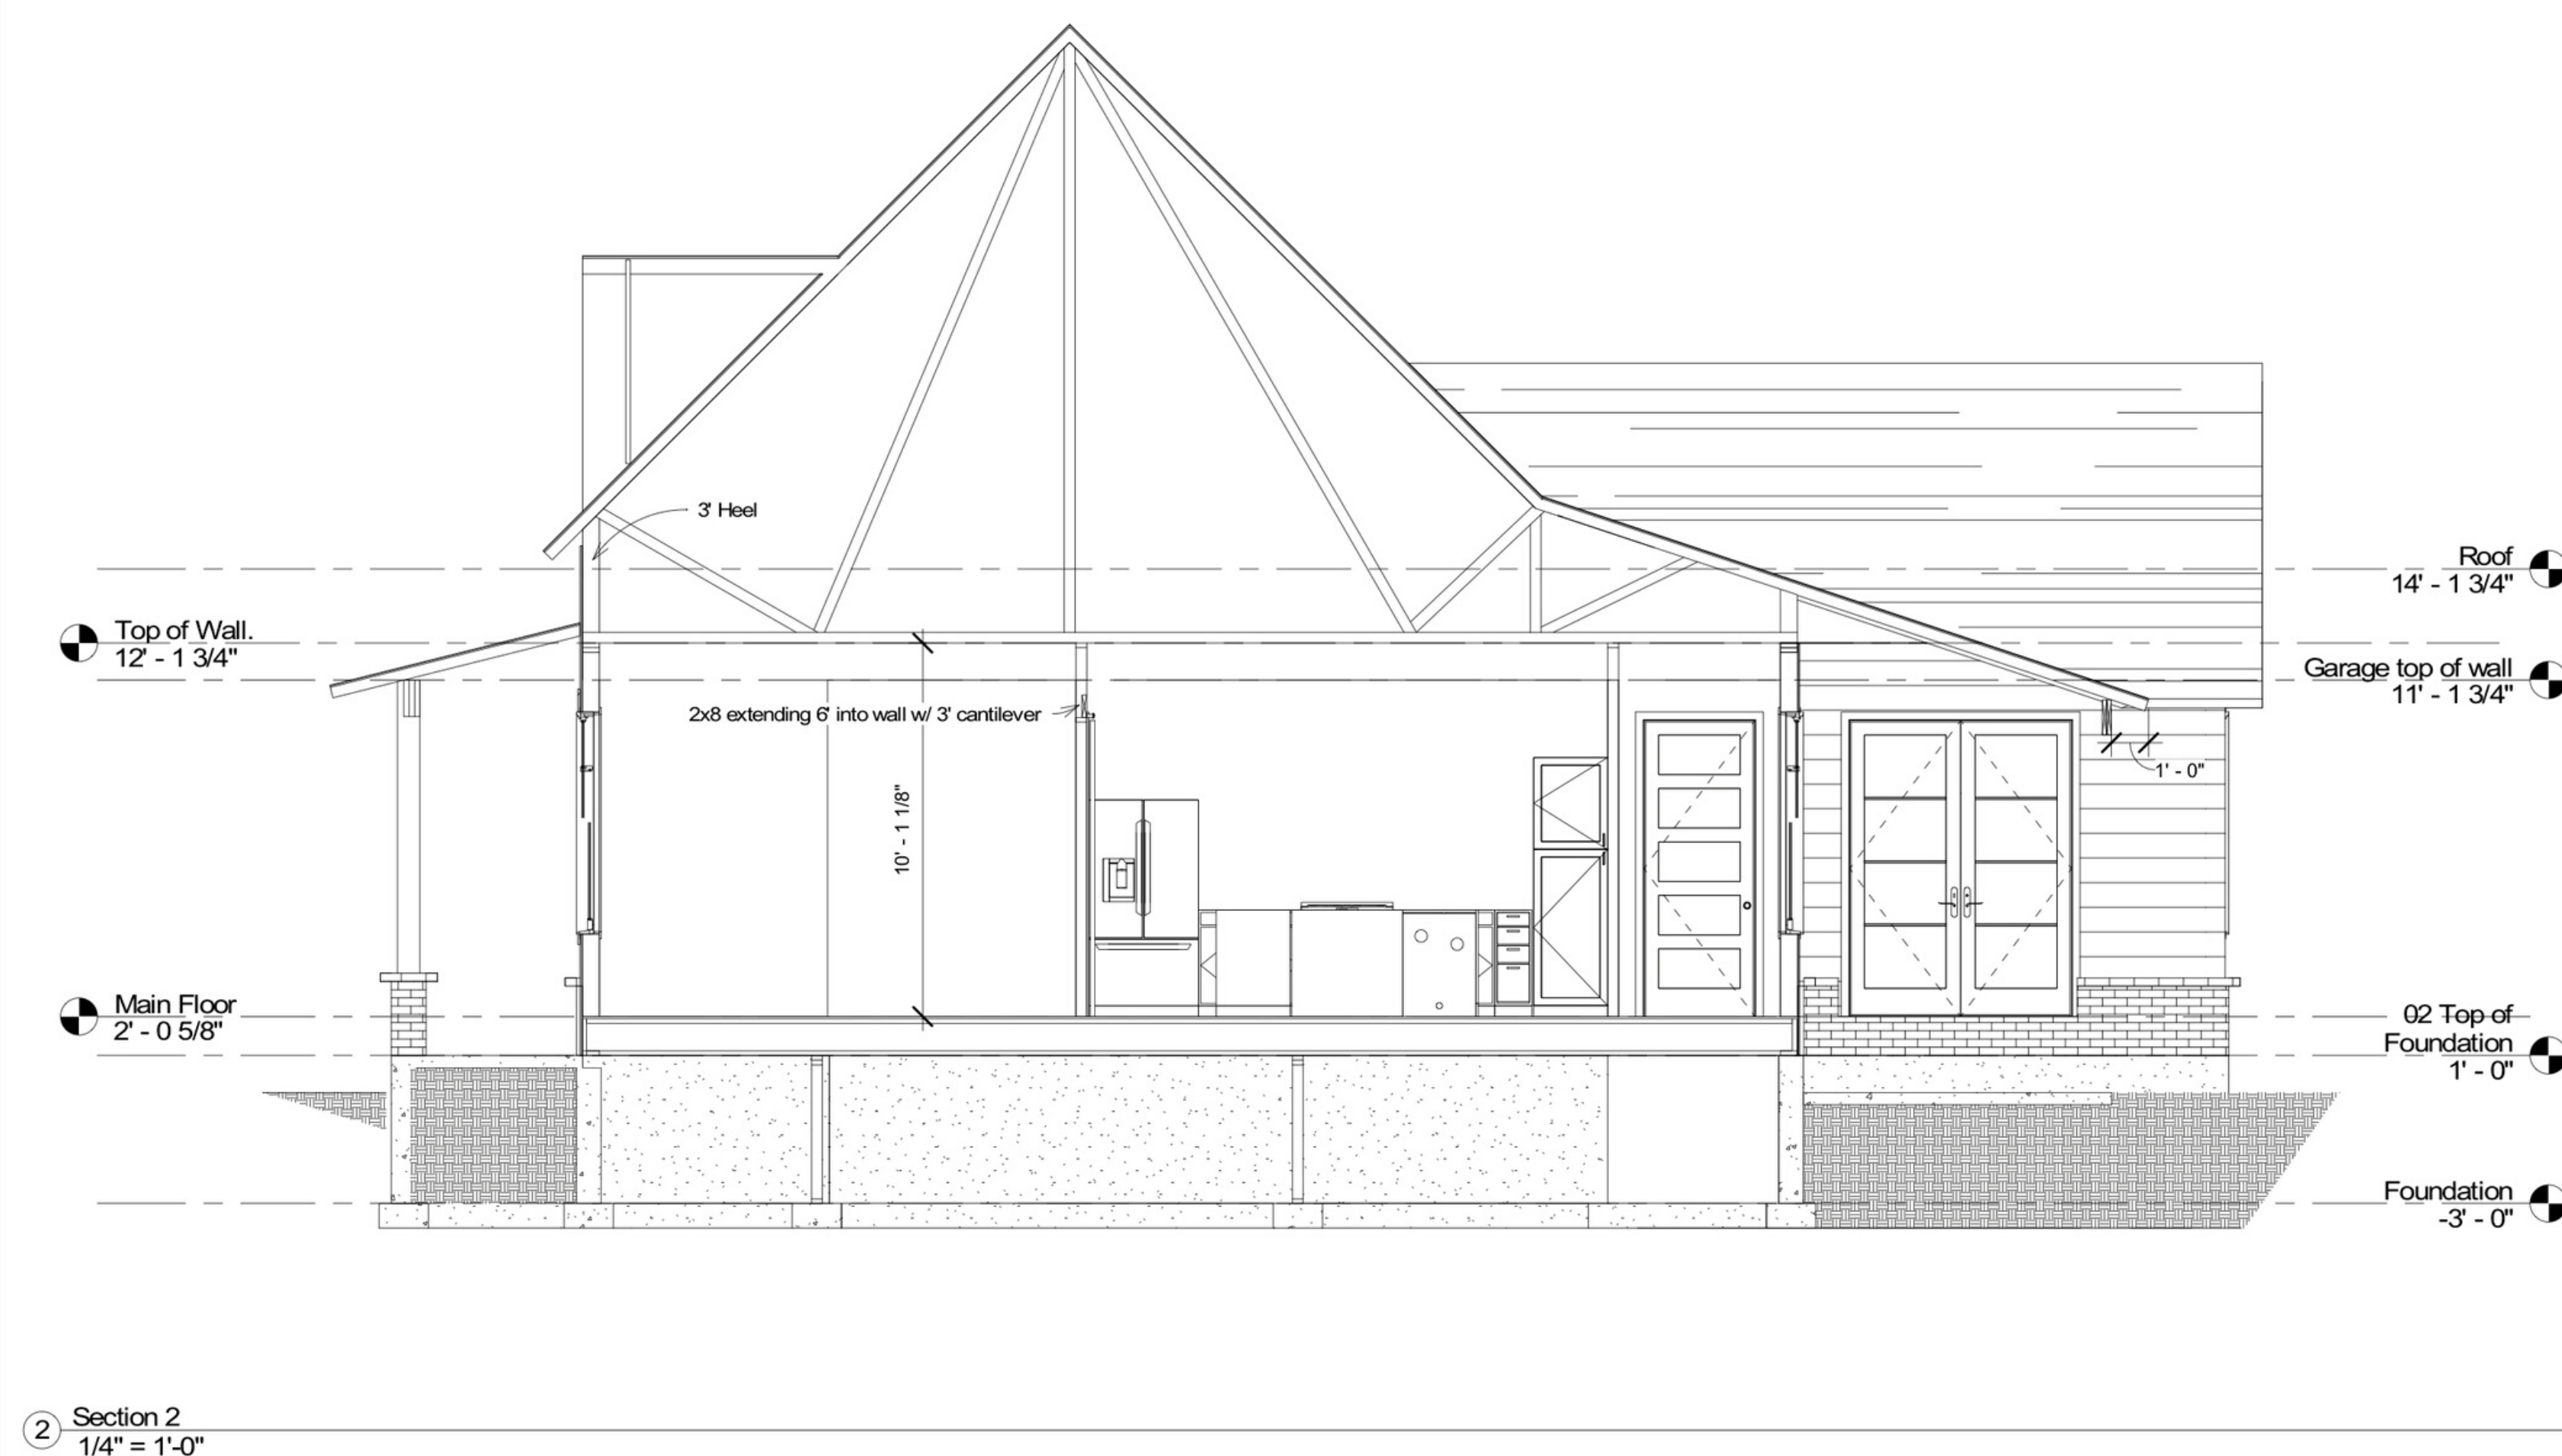

General Notes

- All headers over 3' to be (2) 2x10 KDDF uno
- All window header heights to be 8' uno
- muli windows
- windows shown are Anderson E series
w/ craftsman grid pattern

Cover	A101
Foundation	A103
Main Floor	A104
Floor/Roof layout	A105
Section views	A106
Elevations	A102

Name	Area
Garage	927 SF
Main	1567 SF

CCHDesignIdaho.com

CHpDESIGN

208-244-4895

Matt Sommer Const

Section views

Project number	C20-0019
Date	4/21/2020
Drawn by	CBC
Checked by	NAC

A106

Scale	As indicated
-------	--------------