


Matt Sommer Construction

1600 Craftsman

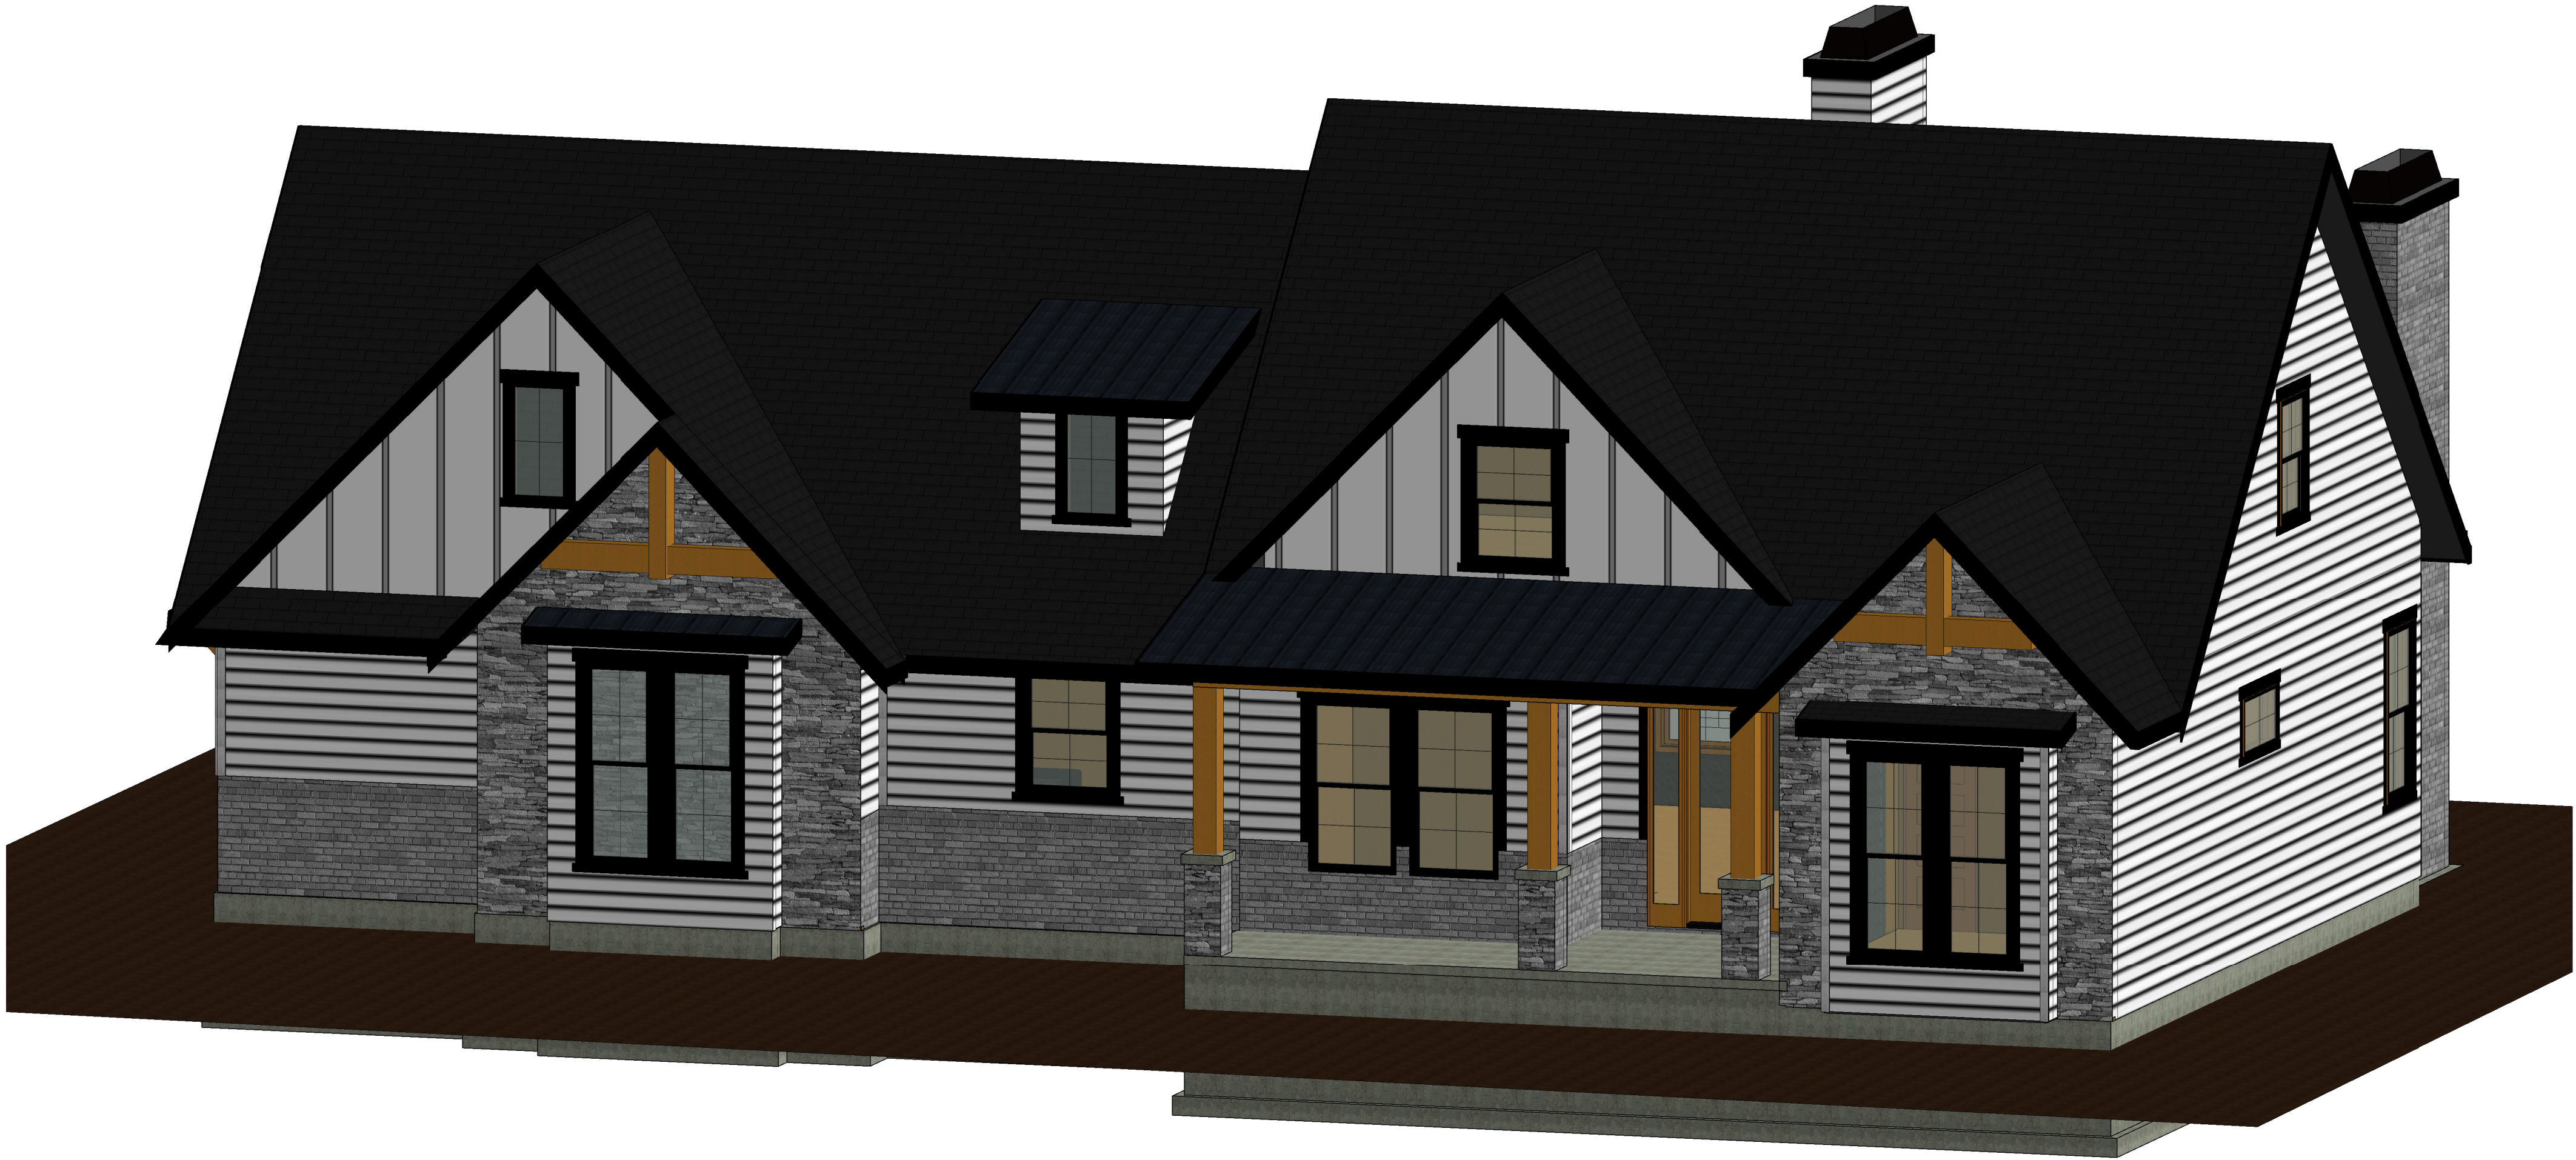


① Front Cover

General Notes

Cover	A101
front/rear ele	A102
side elevations	A103
Foundation	A104
Main	A105
Bonus	A106
Sections	A107
Main Floor Ceiling	A108

Name	Area
Main	1614 SF
Garage	864 SF
Bonus	600 SF

CCHDesignIdaho.com

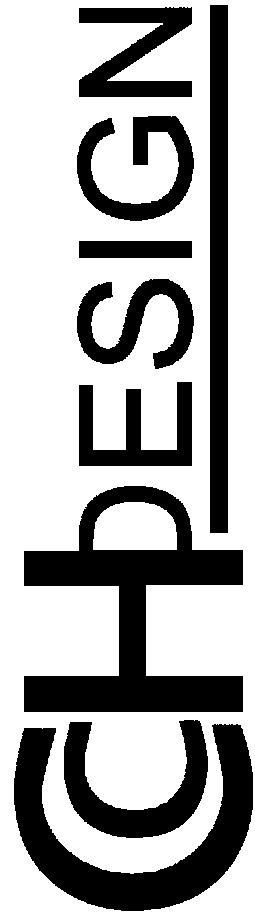


208-244-4895

Matt Sommer Const
1600 Craftsman
Cover

Project number	C20-0011
Date	4/4/2020
Drawn by	CBC
Checked by	NAC

A101

Scale

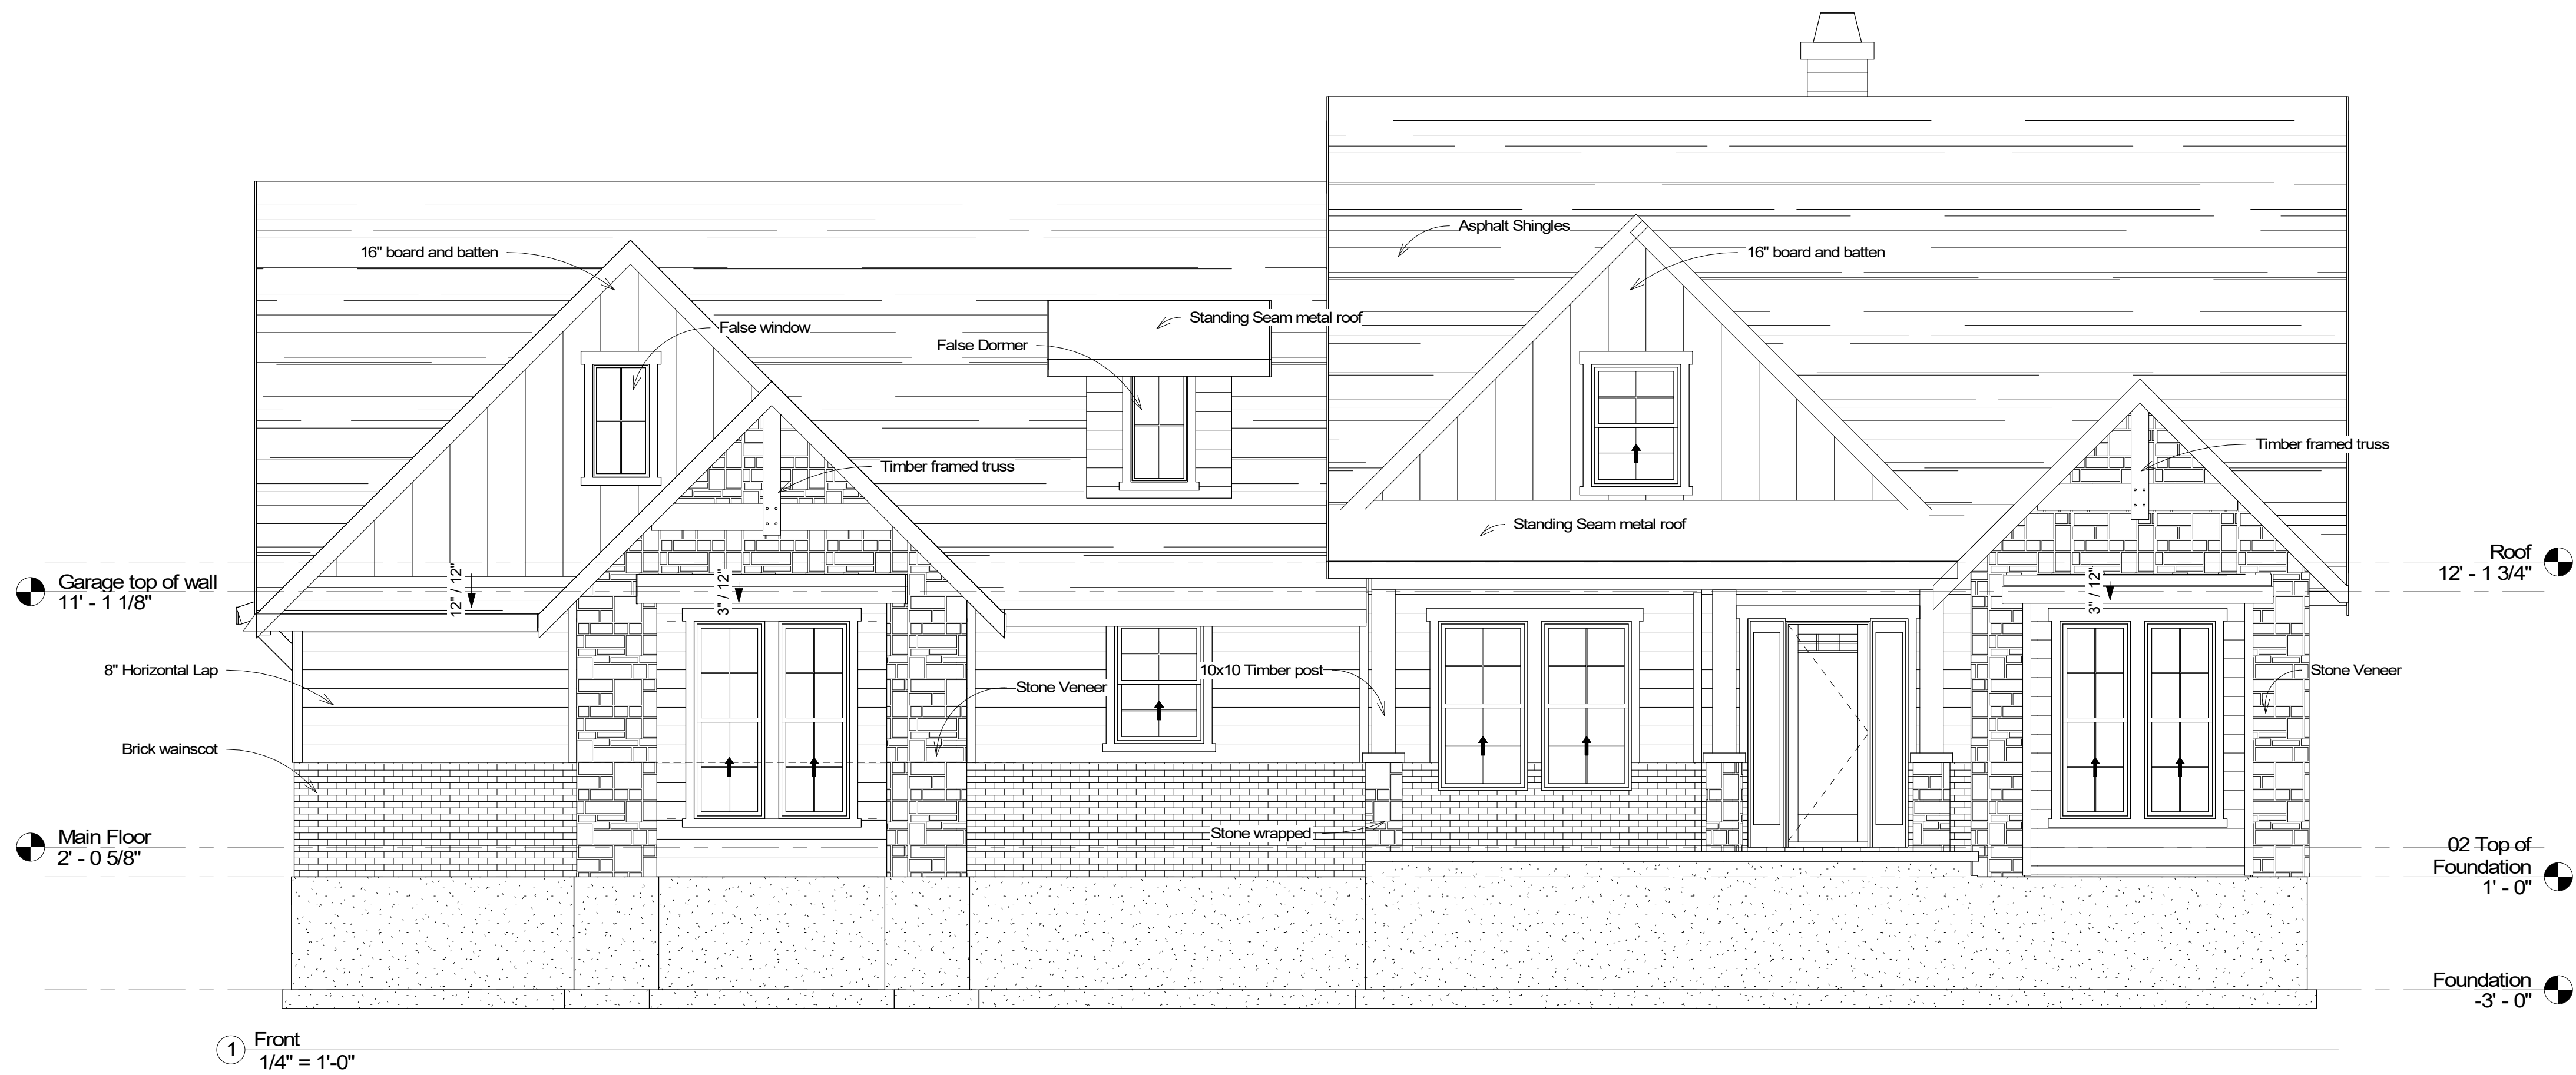

General Notes

Cover	A101
front/rear ele	A102
side elevations	A103
Foundation	A104
Main	A105
Bonus	A106
Sections	A107
Main Floor Ceiling	A108

Name	Area
Main	1614 SF
Garage	864 SF
Bonus	600 SF

CCHDesignIdaho.com

CCHDESIGN

208-244-4895

Matt Sommer Const
1600 Craftsman
front/rear ele

Project number	C20-0011
Date	4/4/2020
Drawn by	CBC
Checked by	NAC

A102


Scale 1/4" = 1'-0"




① Left
1/4" = 1'-0"



② Right
1/4" = 1'-0"

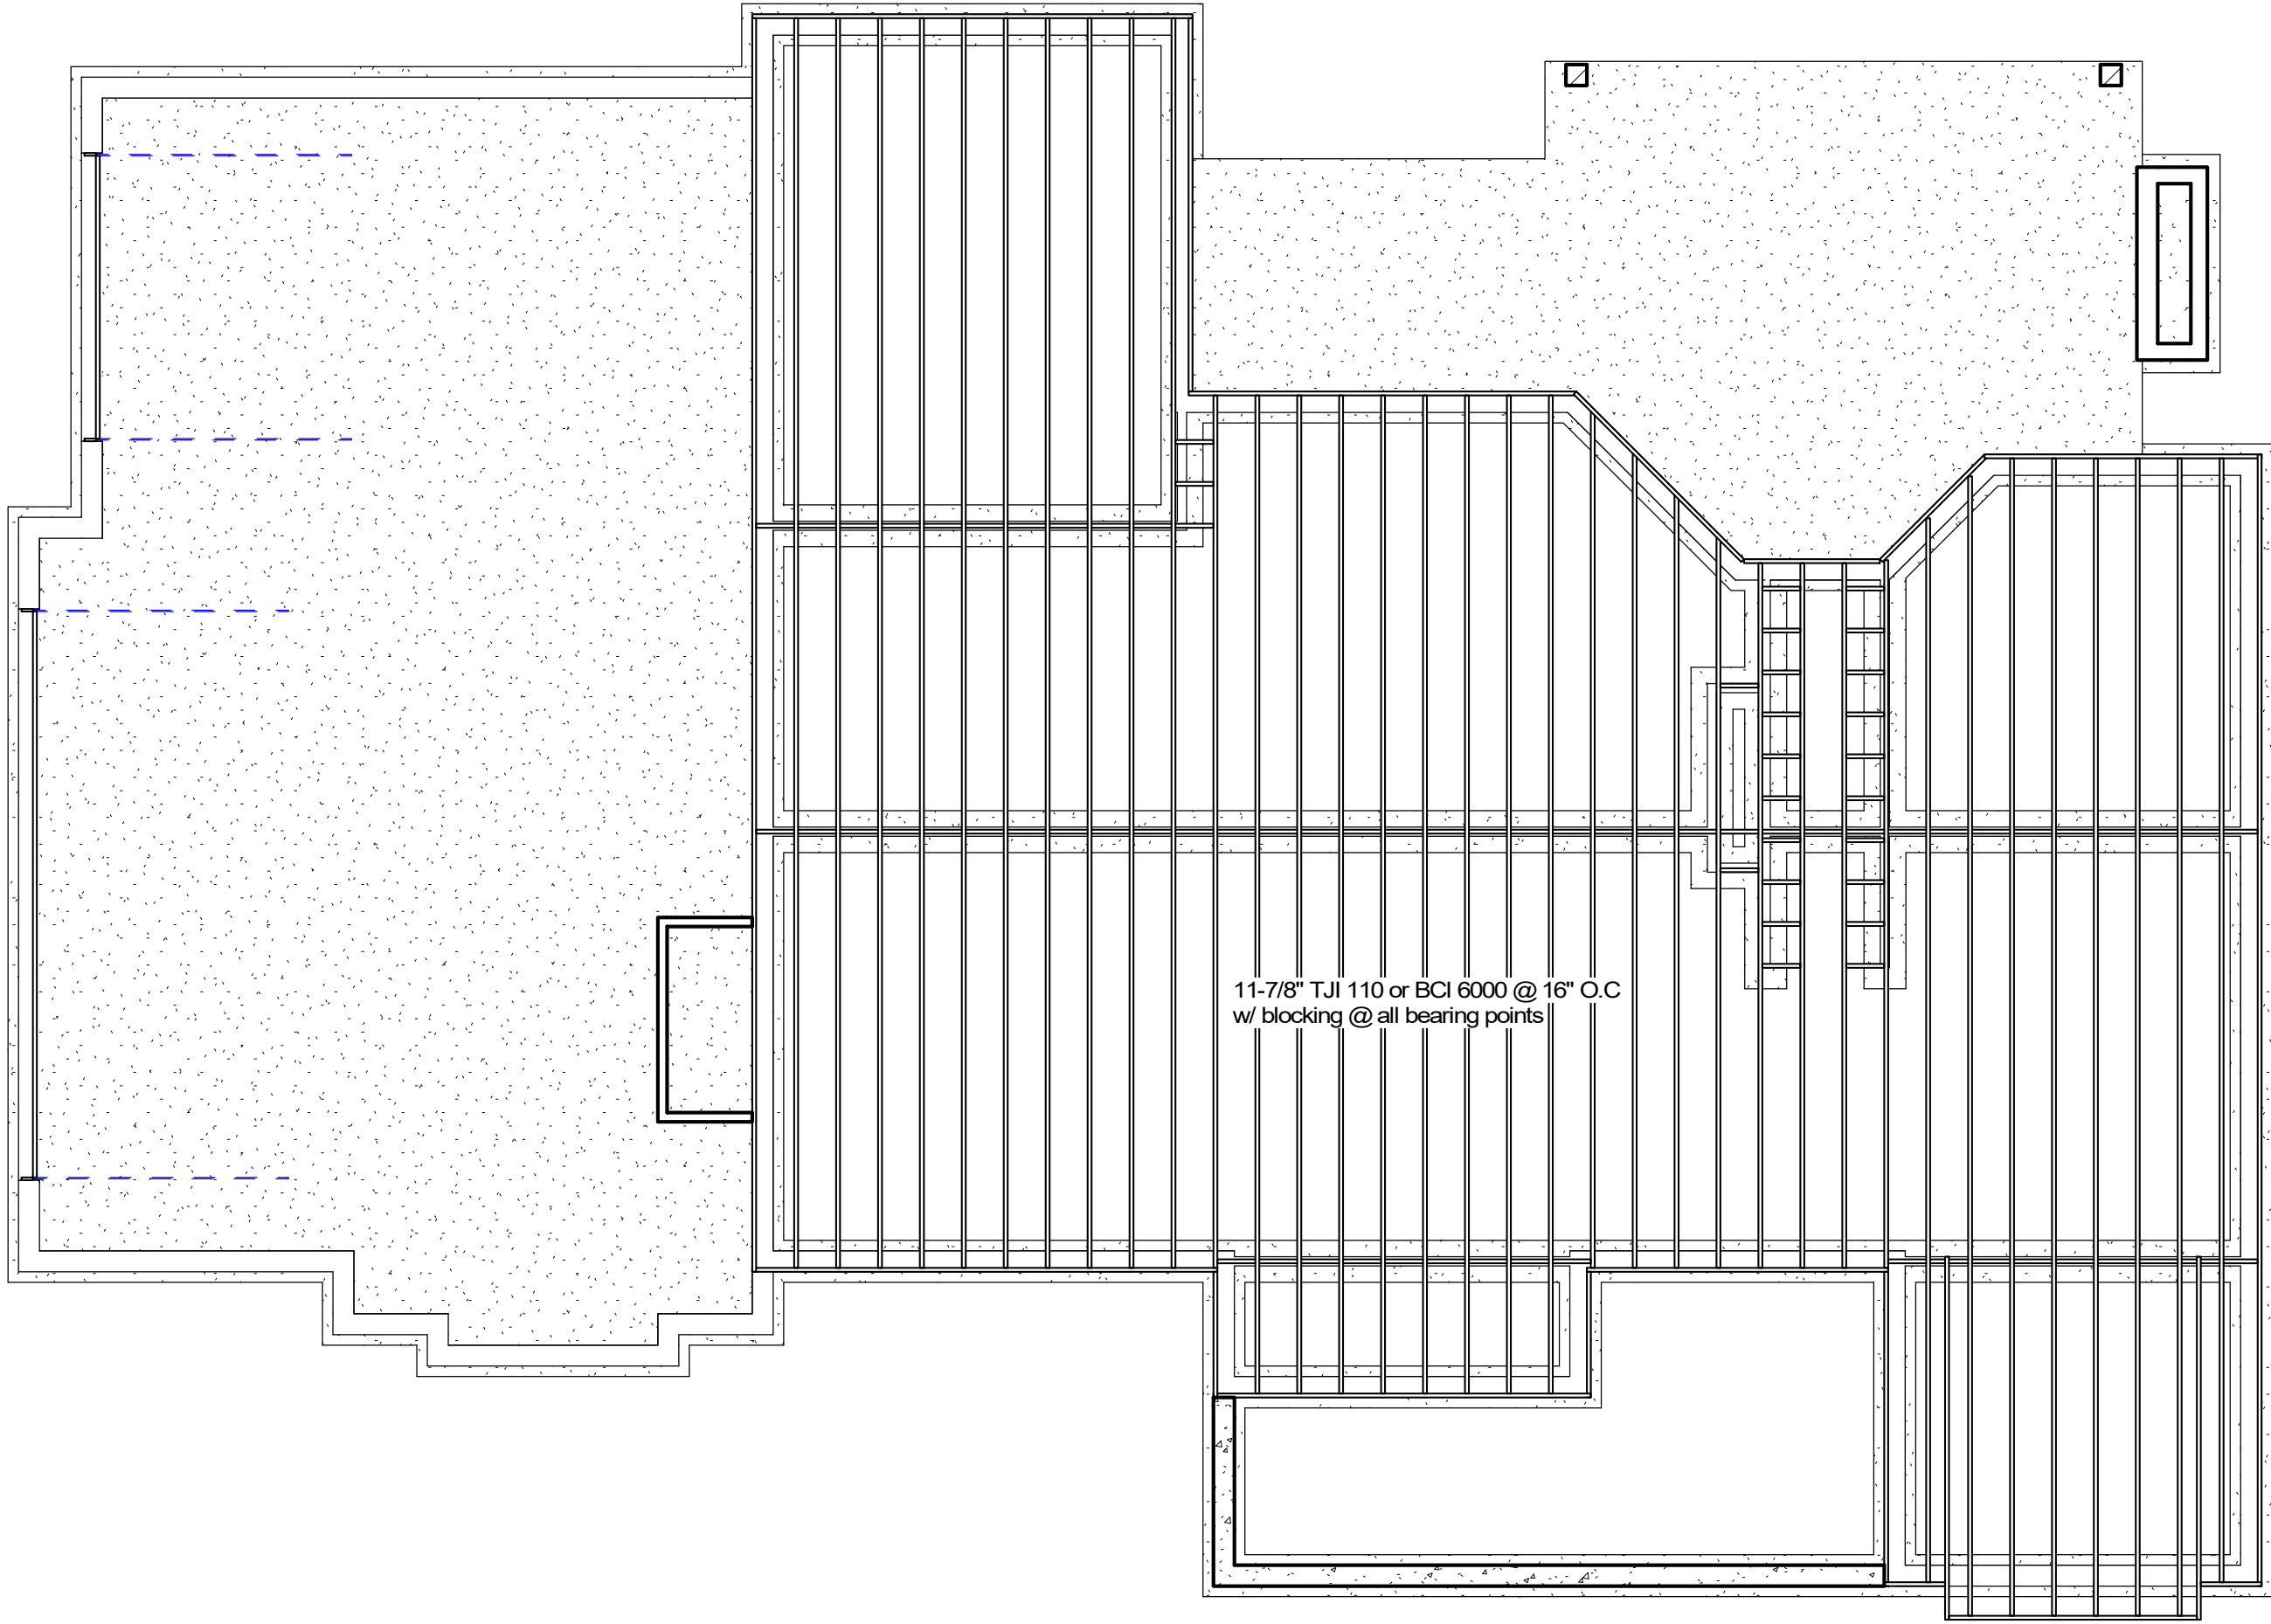

③ Floor Layout
3/16" = 1'-0"

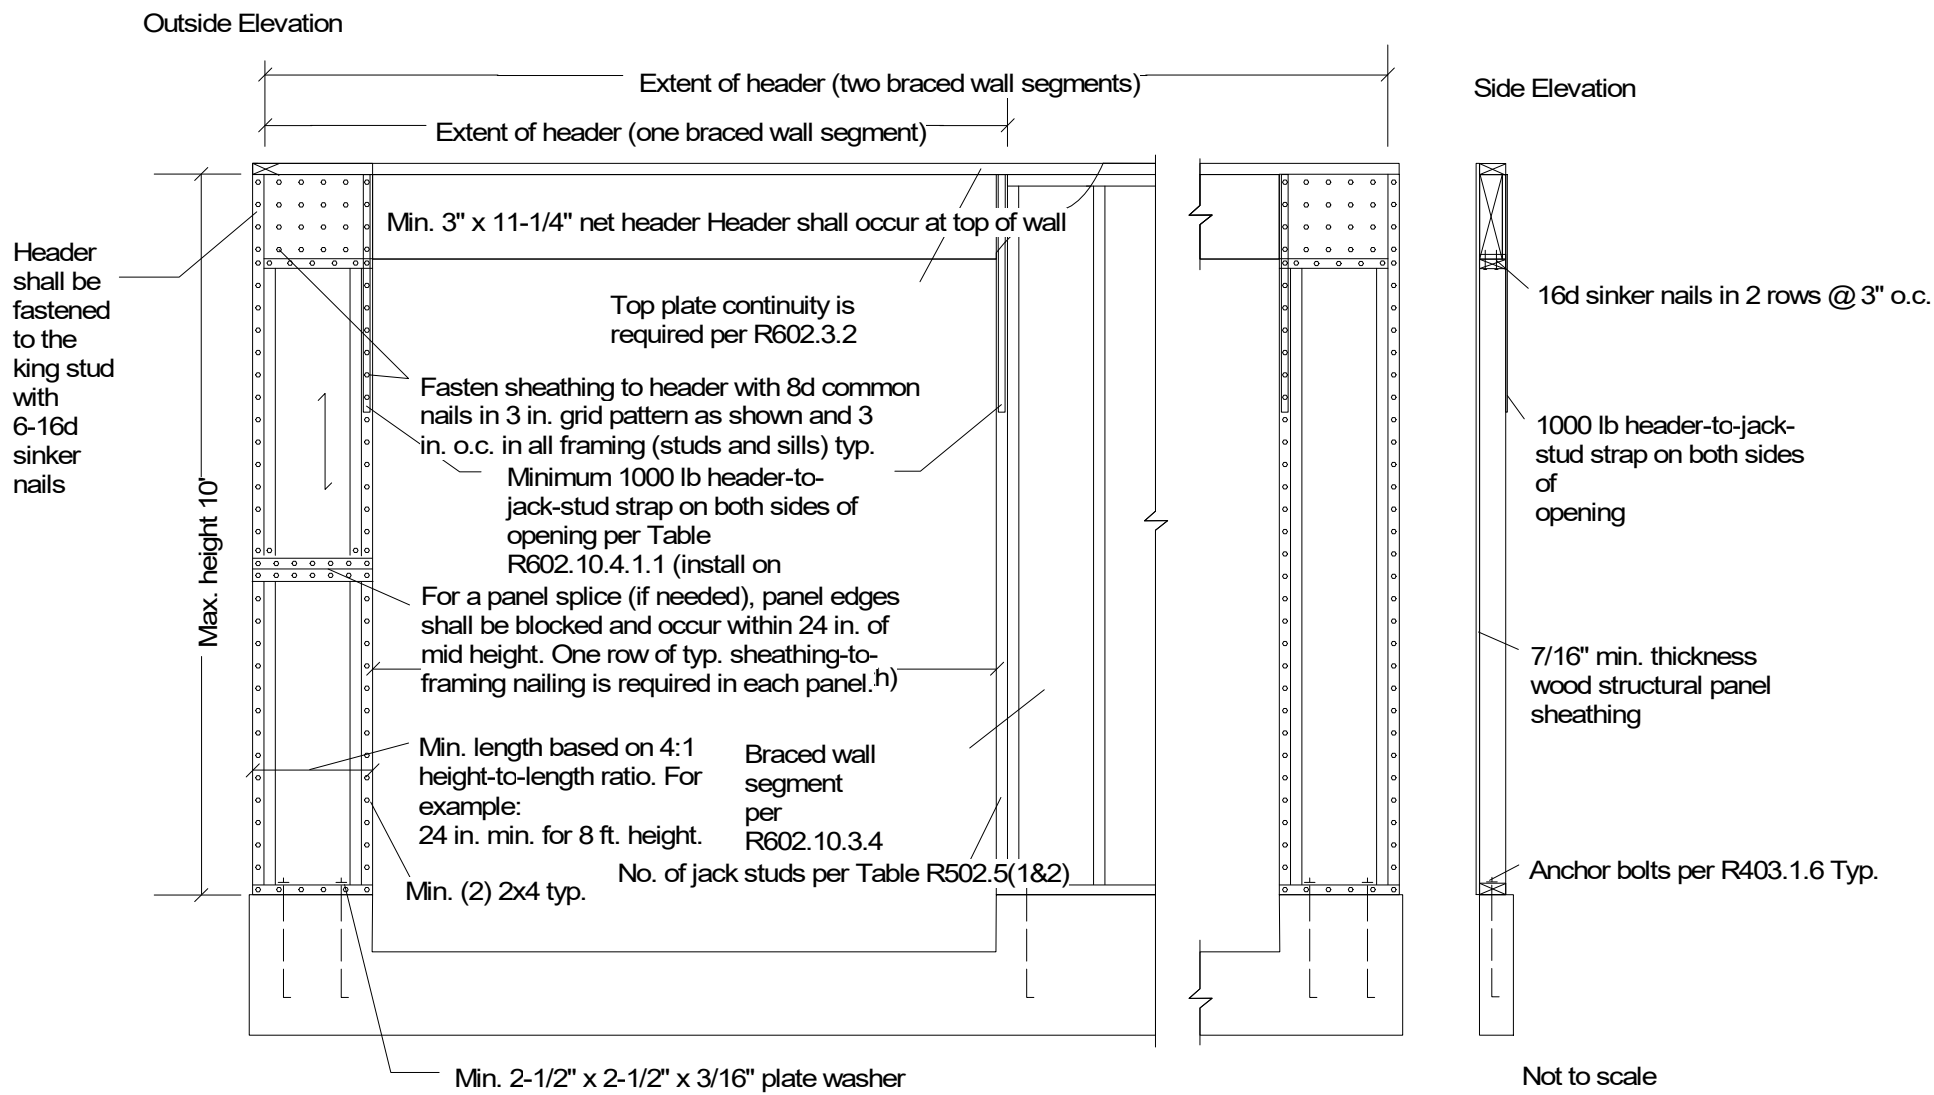

General Notes

Cover	A101
front/rear ele	A102
side elevations	A103
Foundation	A104
Main	A105
Bonus	A106
Sections	A107
Main Floor Ceiling	A108

Name	Area
Main	1614 SF
Garage	864 SF
Bonus	600 SF

CCHDesignIdaho.com

CHDESIGN

208-244-4895

Matt Sommer Const
1600 Craftsman
side elevations

Project number	C20-0011
Date	4/4/2020
Drawn by	CBC
Checked by	NAC

A103

Scale As indicated

General Notes

Cover	A101
front/rear ele	A102
side elevations	A103
Foundation	A104
Main	A105
Bonus	A106
Sections	A107
Main Floor Ceiling	A108

Name	Area
Main	1614 SF
Garage	864 SF
Bonus	600 SF

Name	Area
Main	1614 SF
Garage	864 SF
Bonus	600 SF

CCHDesignIdaho.com

CHDESIGN

208-244-4895

CH DESIGN


208-244-4895

Matt Sommer Const
1600 Craftsman


Project number	C20-0011
Date	4/4/2020
Drawn by	CBC
Checked by	NAC

A104

Scale	1/4" = 1'-0"
-------	--------------

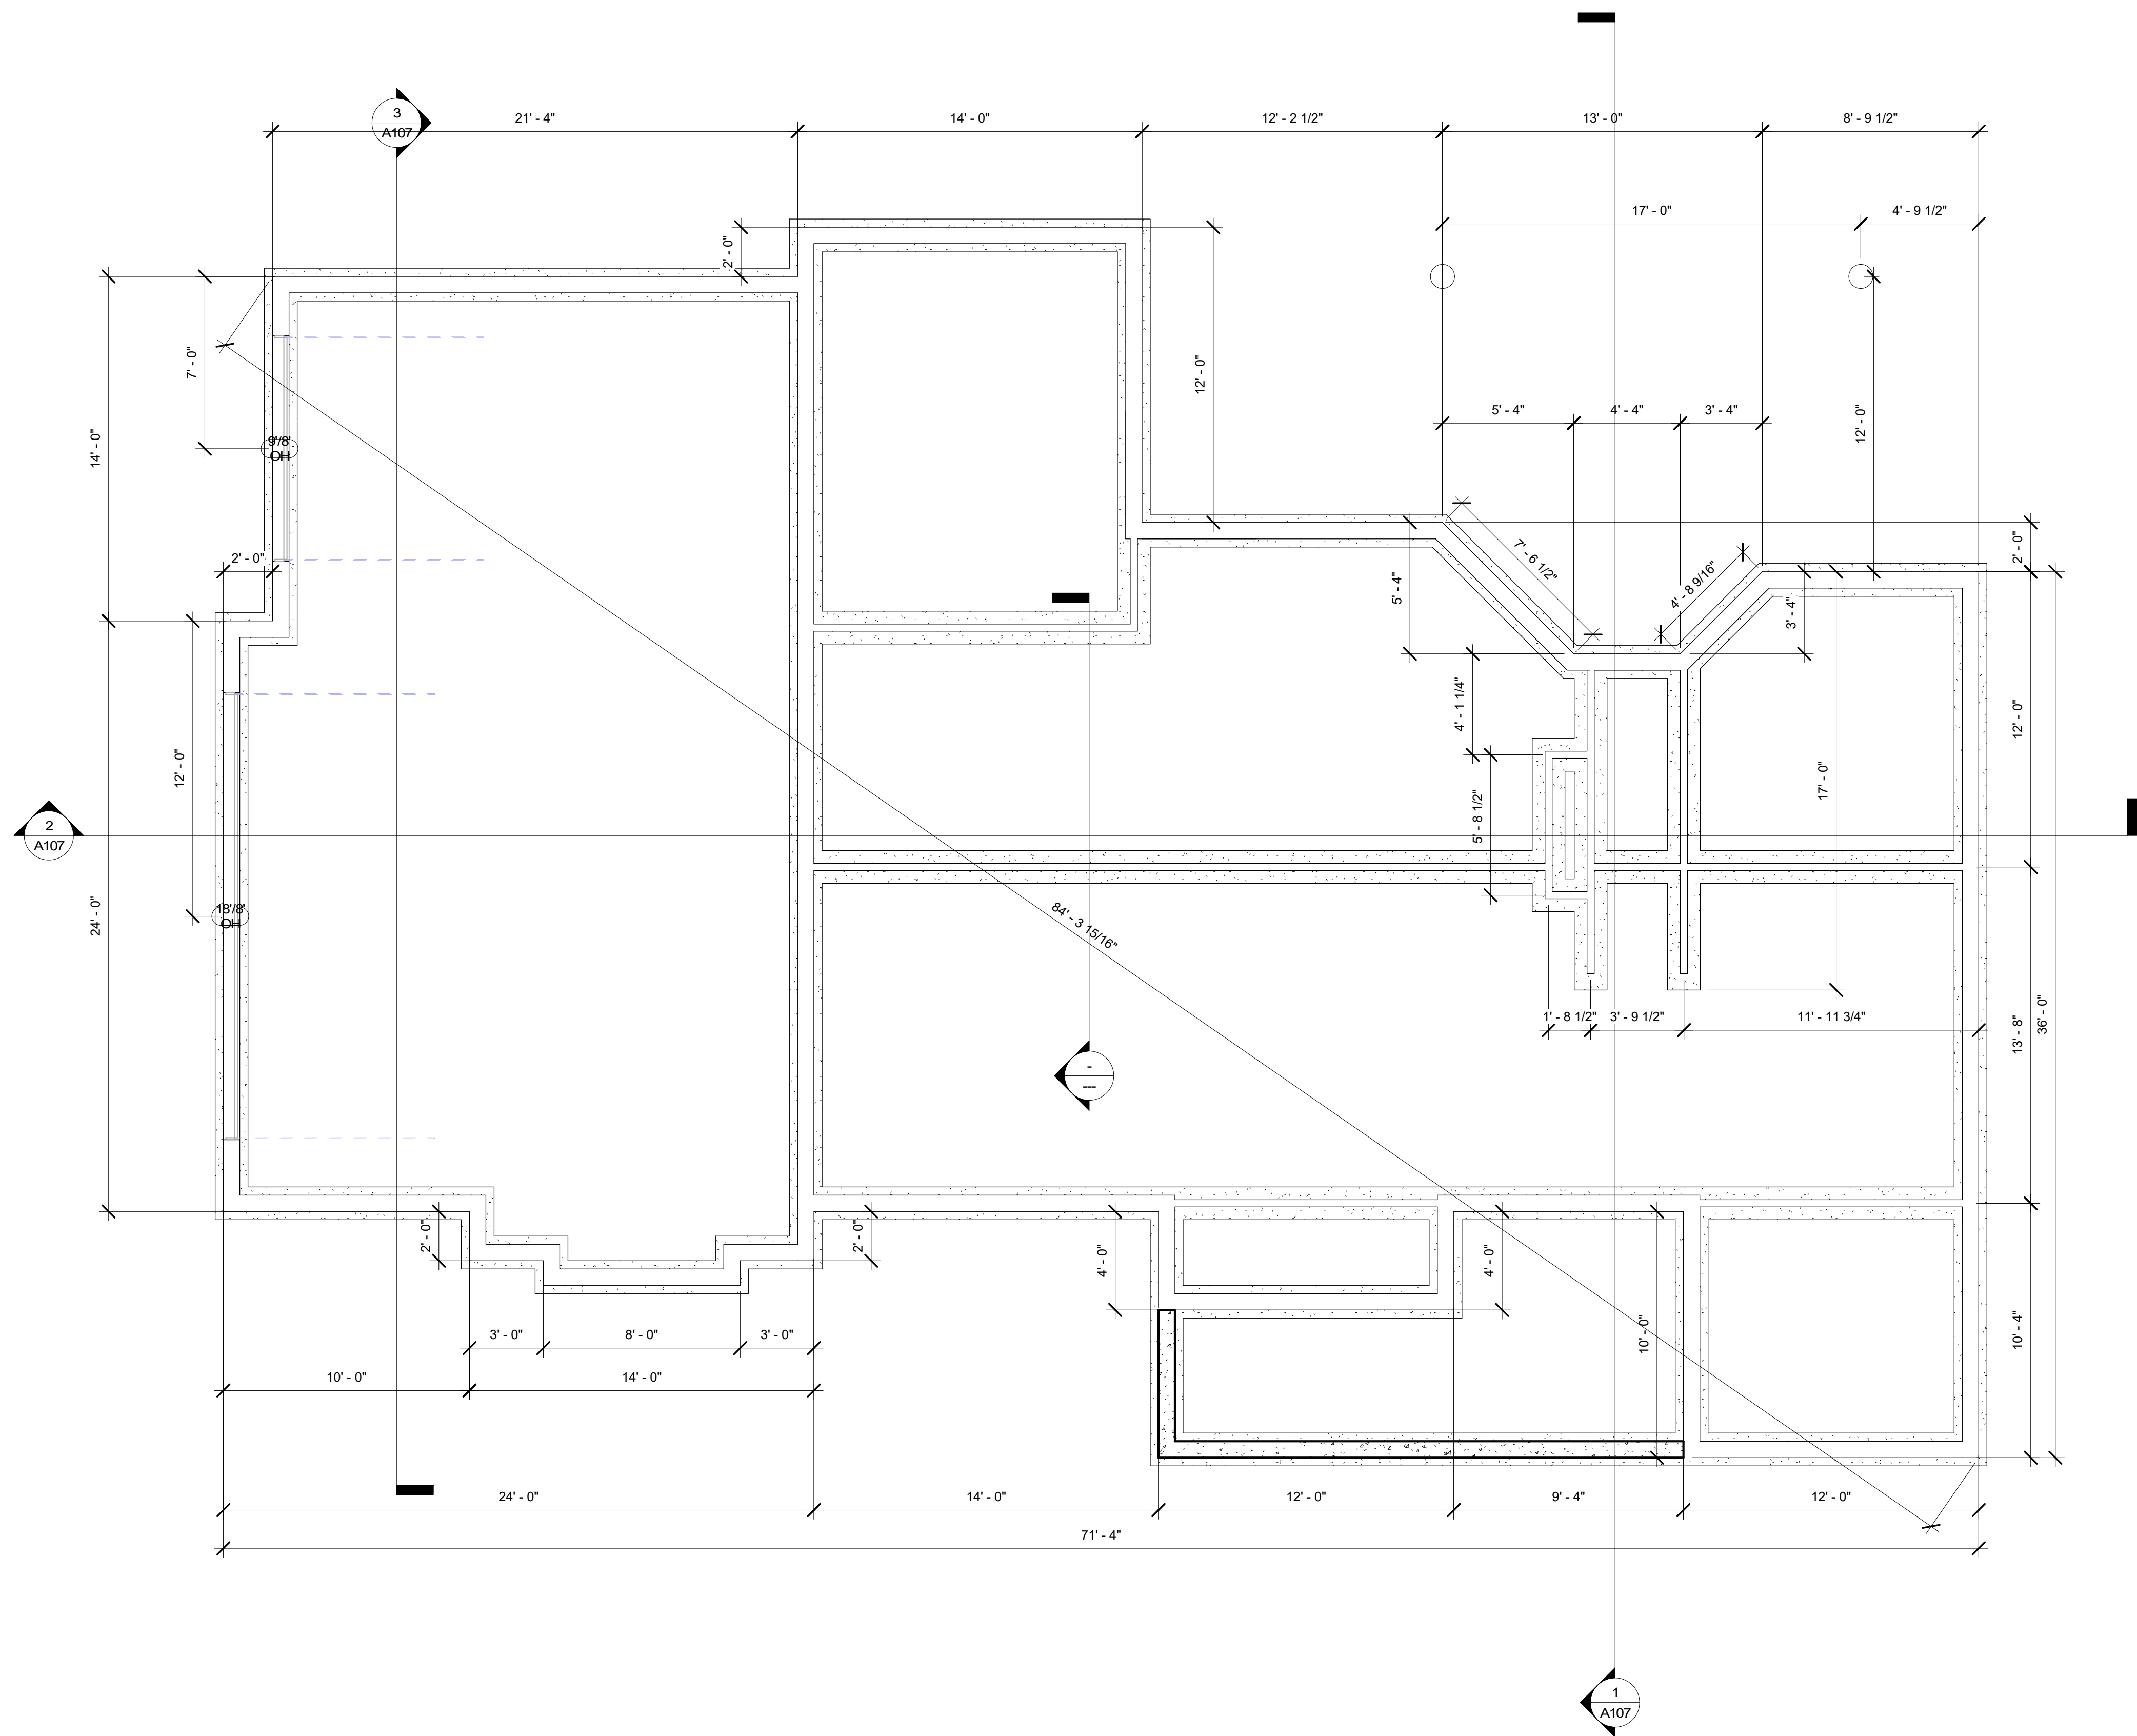

① Foundation
1/4" = 1'-0"

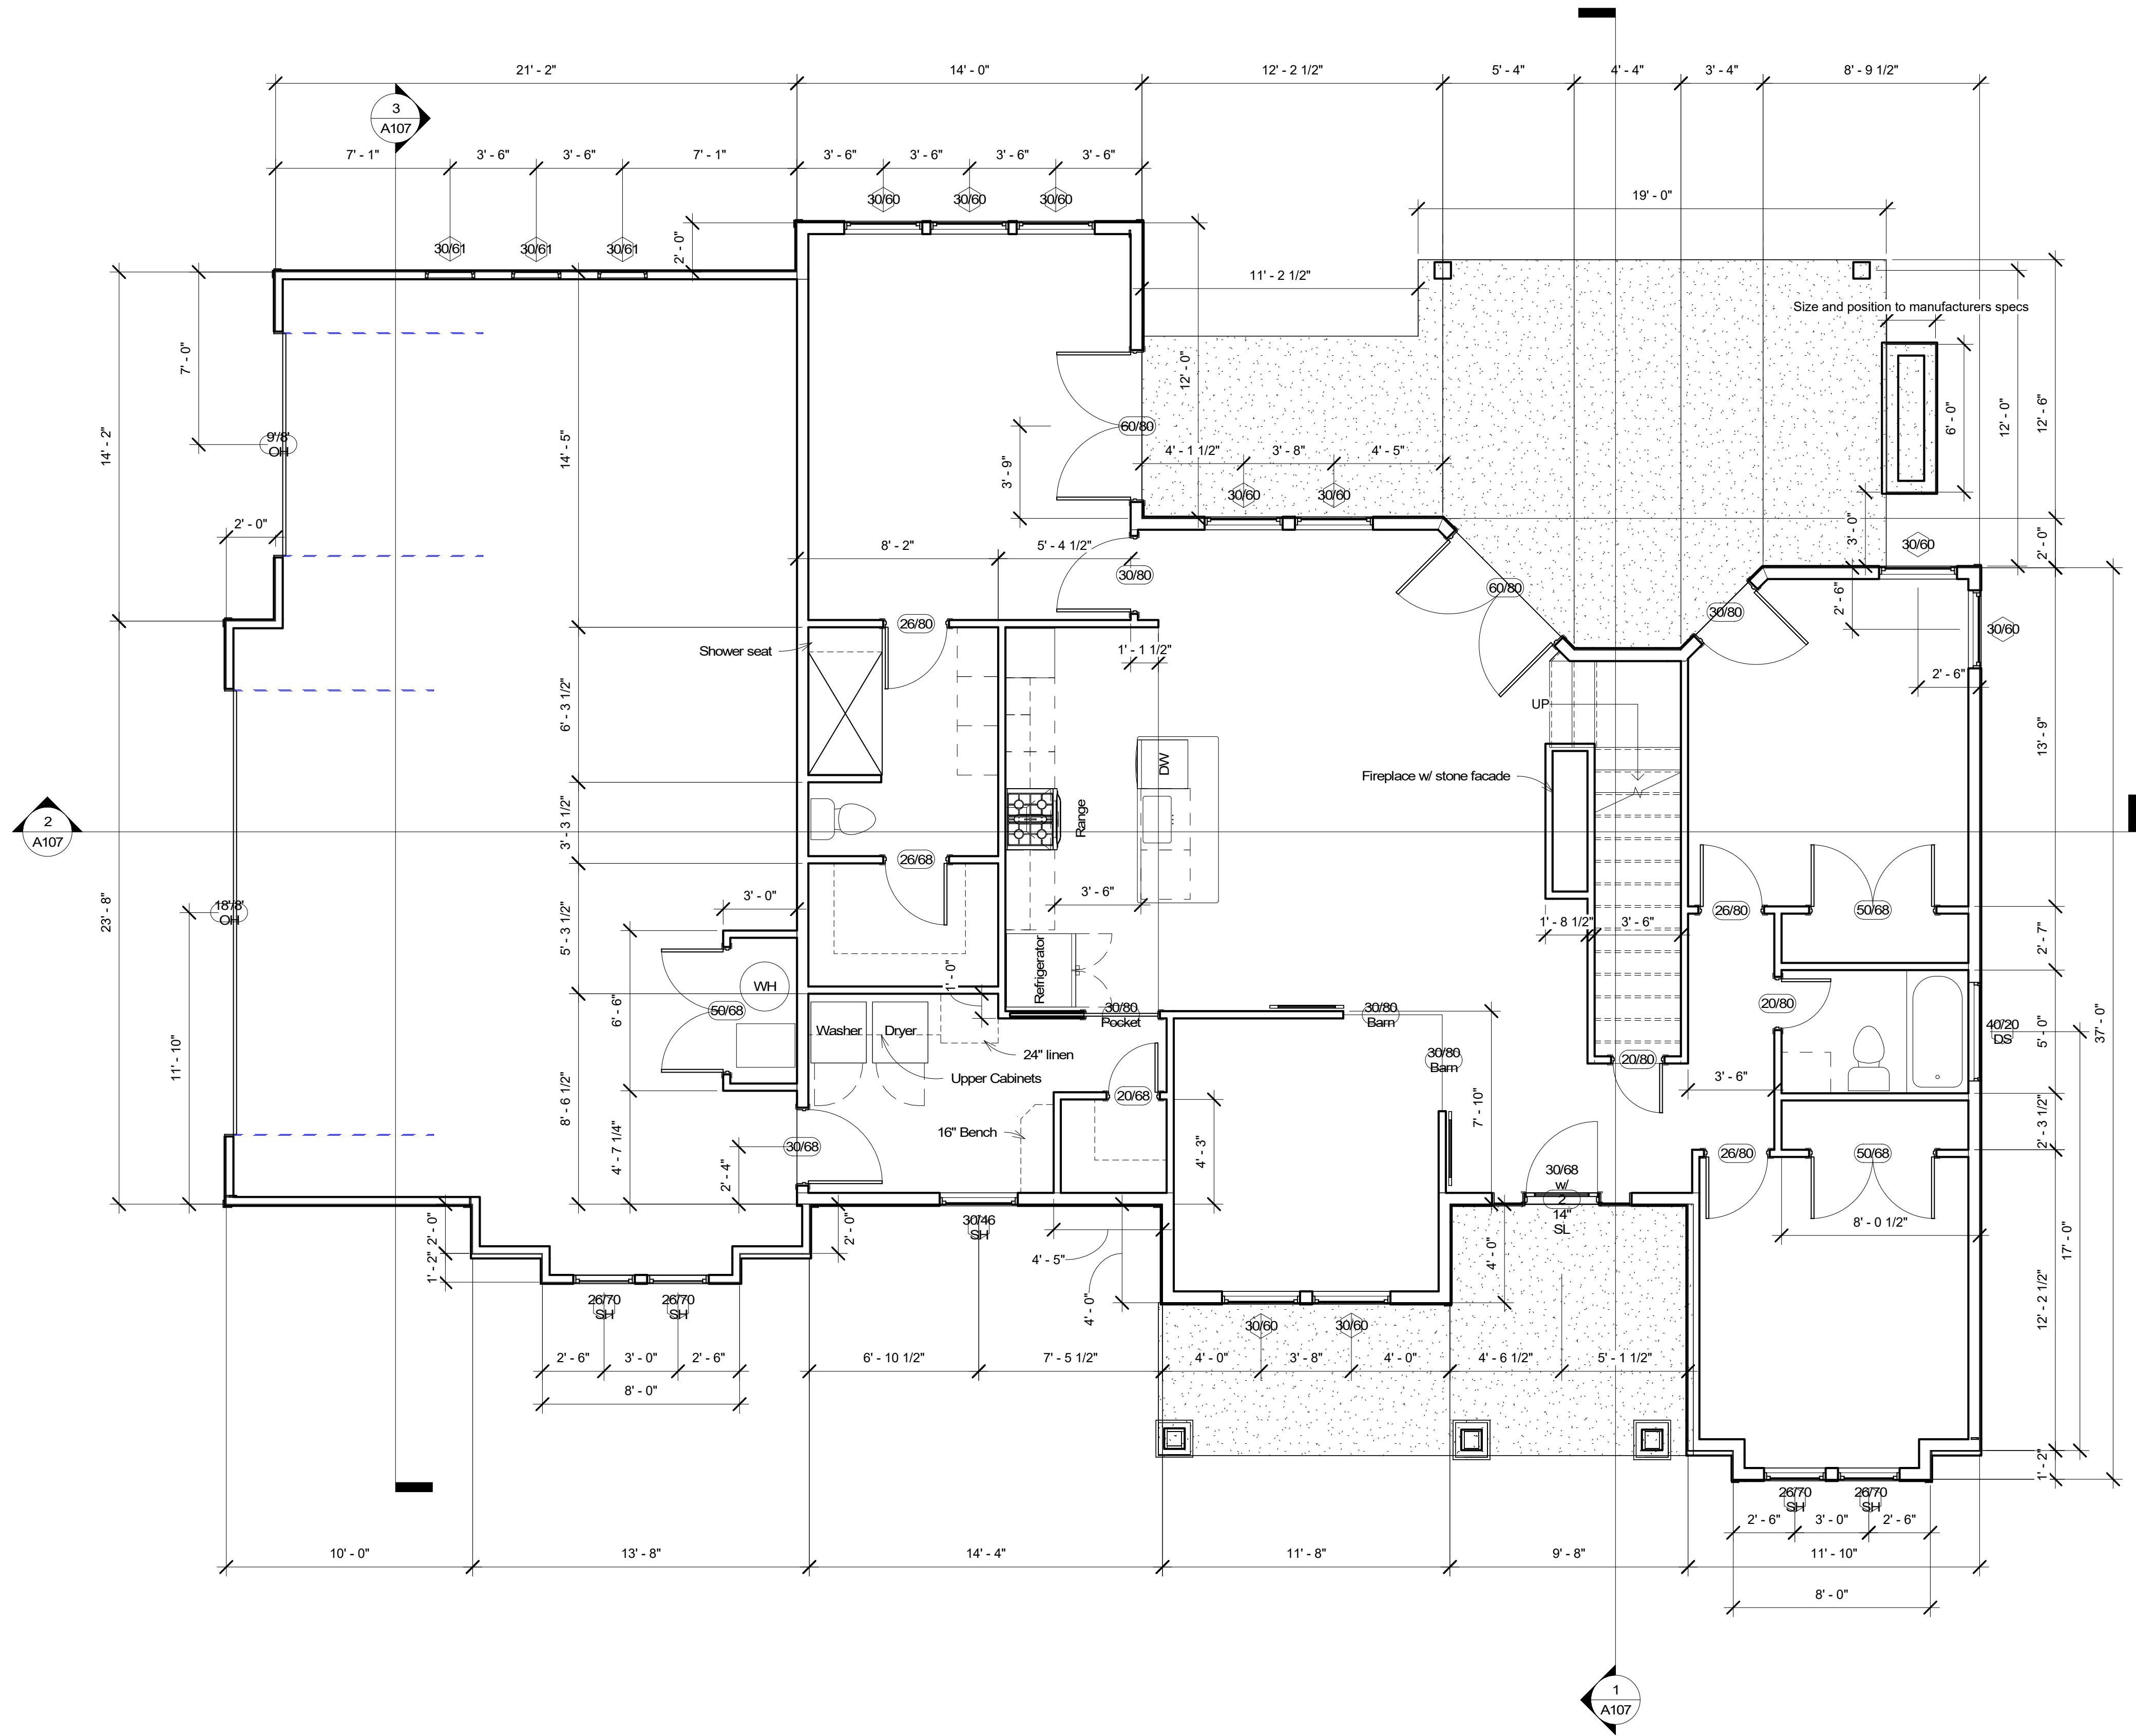

1 Main Floor
1/4" = 1'-0"

General Notes

Cover	A101
front/rear ele	A102
side elevations	A103
Foundation	A104
Main	A105
Bonus	A106
Sections	A107
Main Floor Ceiling	A108

Name	Area
Main	1614 SF
Garage	864 SF
Bonus	600 SF

CCHDesignIdaho.com

CH DESIGN





208-244-4895

Matt Sommer Const
1600 Craftsman
Main

Project number	C20-0011
Date	4/4/2020
Drawn by	CBC
Checked by	NAC

A105

Scale 1/4" = 1'-0"

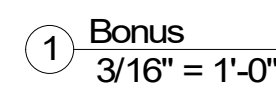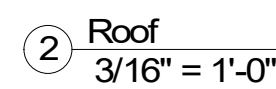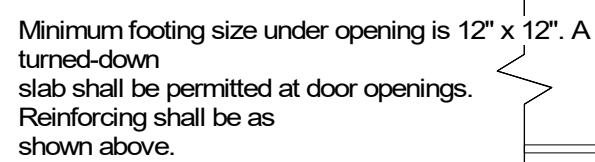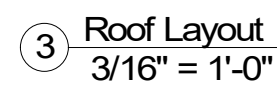

Cover	A101
front/rear ele	A102
side elevations	A103
Foundation	A104
Main	A105
Bonus	A106
Sections	A107
Main Floor Ceiling	A108

Name	Area
Main	1614 SF
Garage	864 SF
Bonus	600 SF

CCHDesignIdaho.com

CHDESIGN

208-244-4895

Matt Sommer Const
1600 Craftsman
Bonus

Project number	C20-0011
Date	4/4/2020
Drawn by	CBC
Checked by	NAC

A106

Scale	As indicated
-------	--------------

General Notes

Cover	A101
front/rear ele	A102
side elevations	A103
Foundation	A104
Main	A105
Bonus	A106
Sections	A107
Main Floor Ceiling	A108

Name	Area
Main	1614 SF
Garage	864 SF
Bonus	600 SF

Cover	A101
front/rear ele	A102
side elevations	A103
Foundation	A104
Main	A105
Bonus	A106
Sections	A107
Main Floor Ceiling	A108

Name	Area
Main	1614 SF
Garage	864 SF
Bonus	600 SF

CCHDesignIdaho.com

CH DESIGN



208-244-4895

Matt Sommer Const
1600 Craftsman
Sections


Project number	C20-0011
Date	4/4/2020
Drawn by	CBC
Checked by	NAC

A107

Scale $3/16" = 1'-0"$

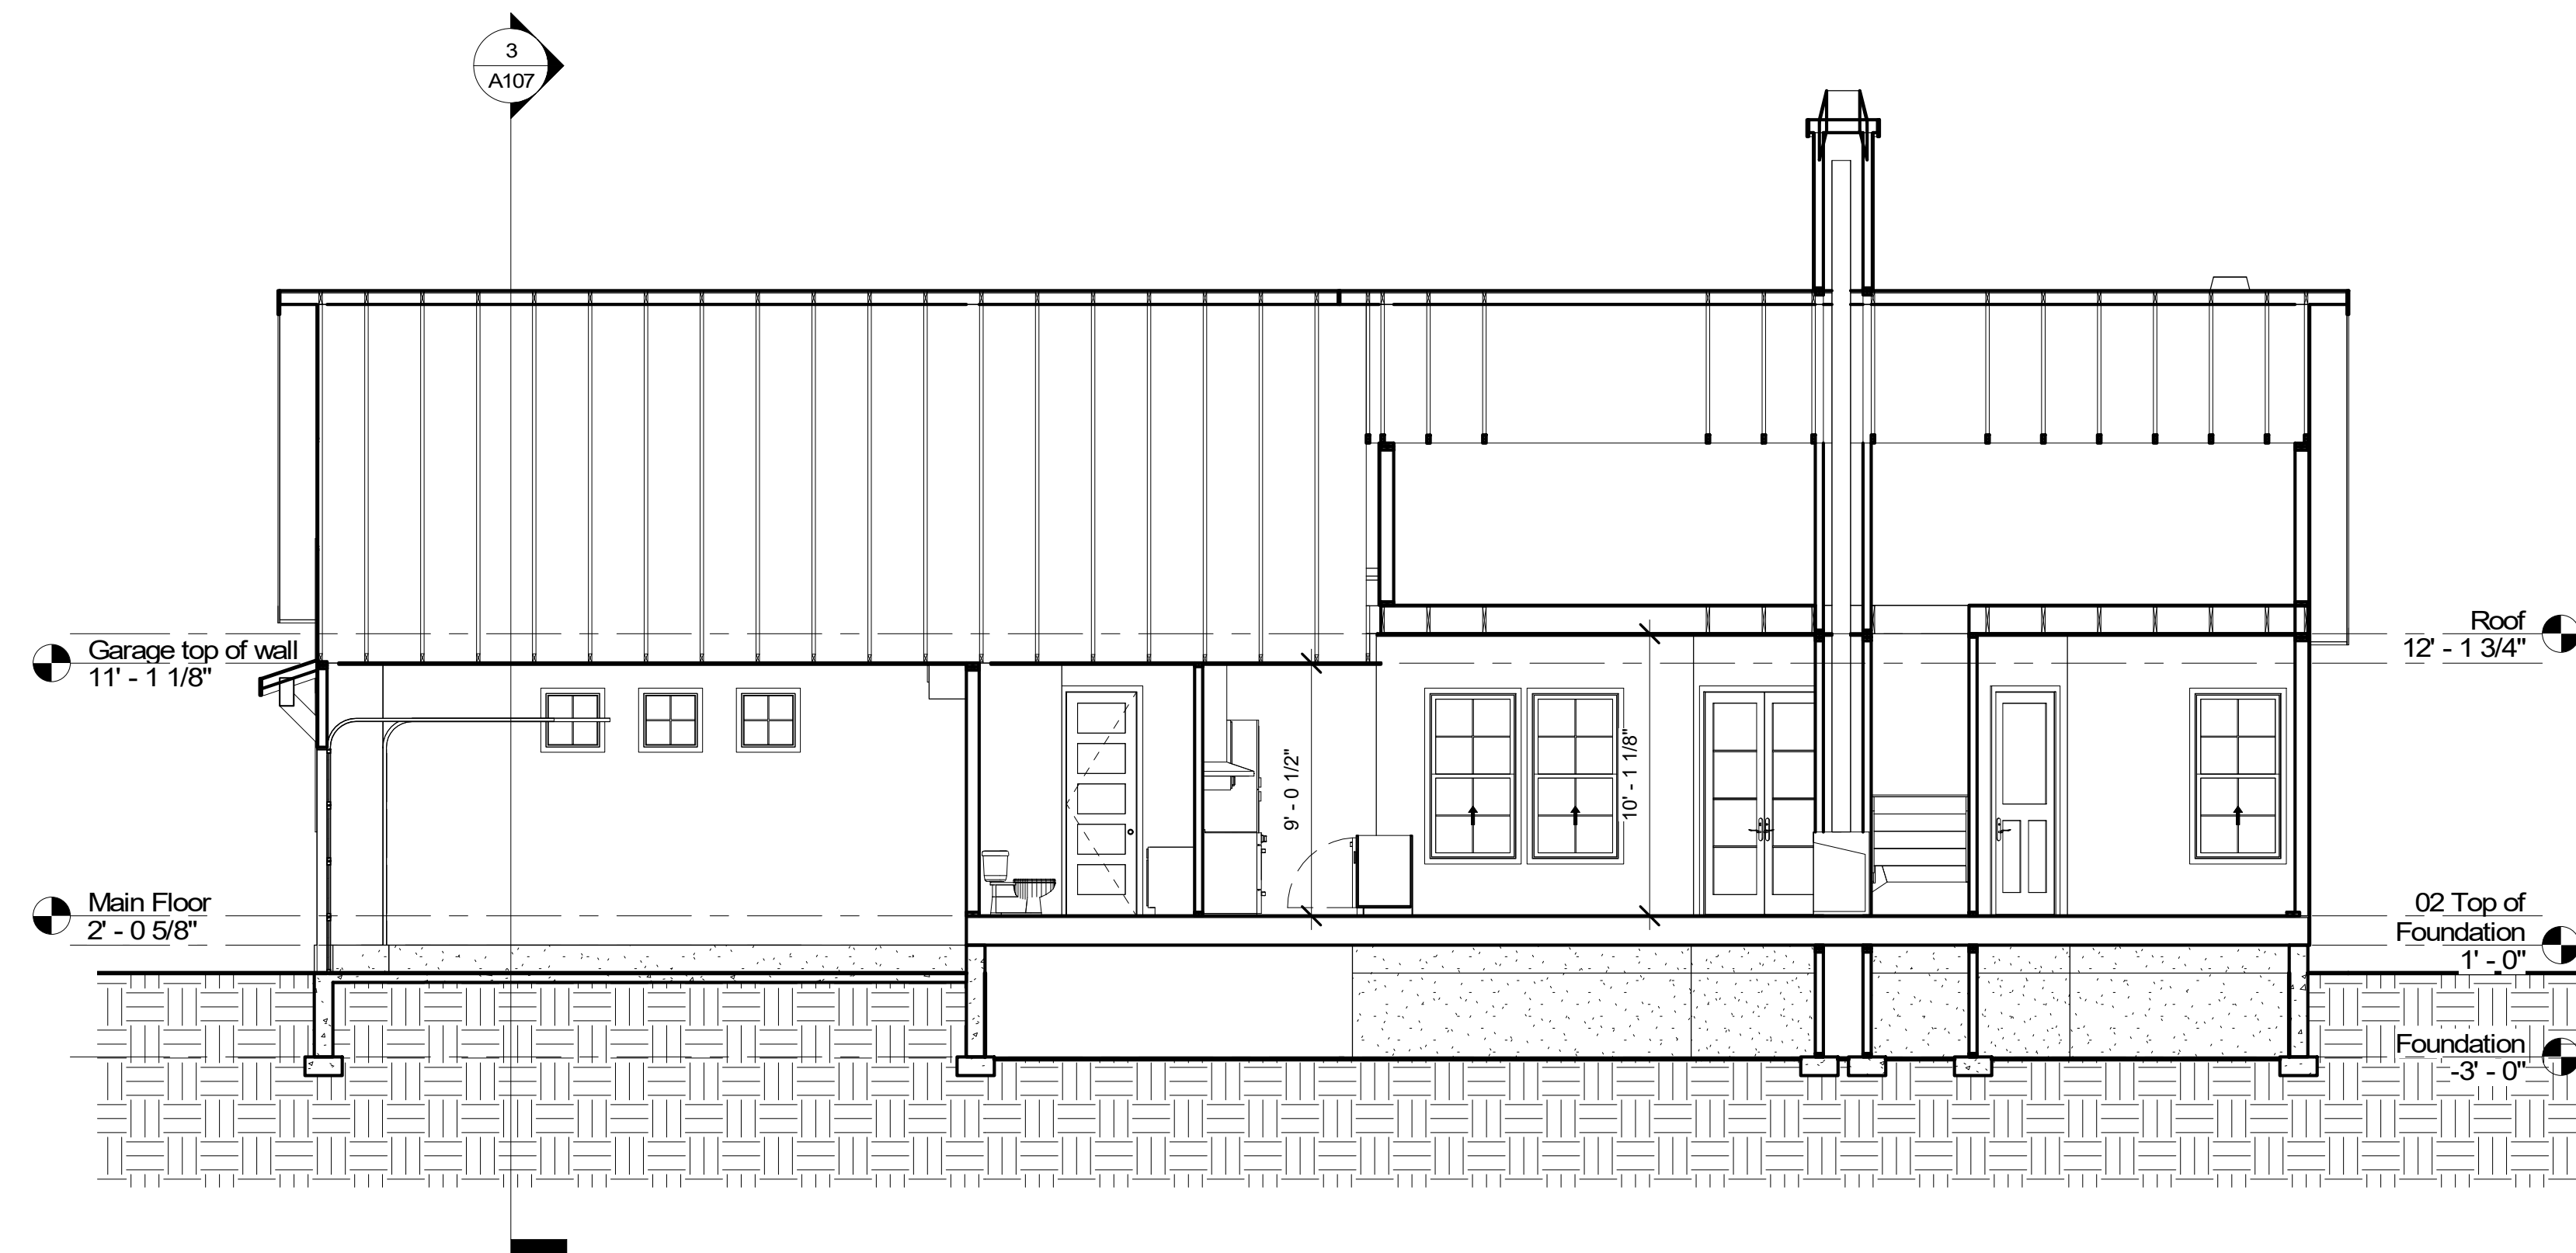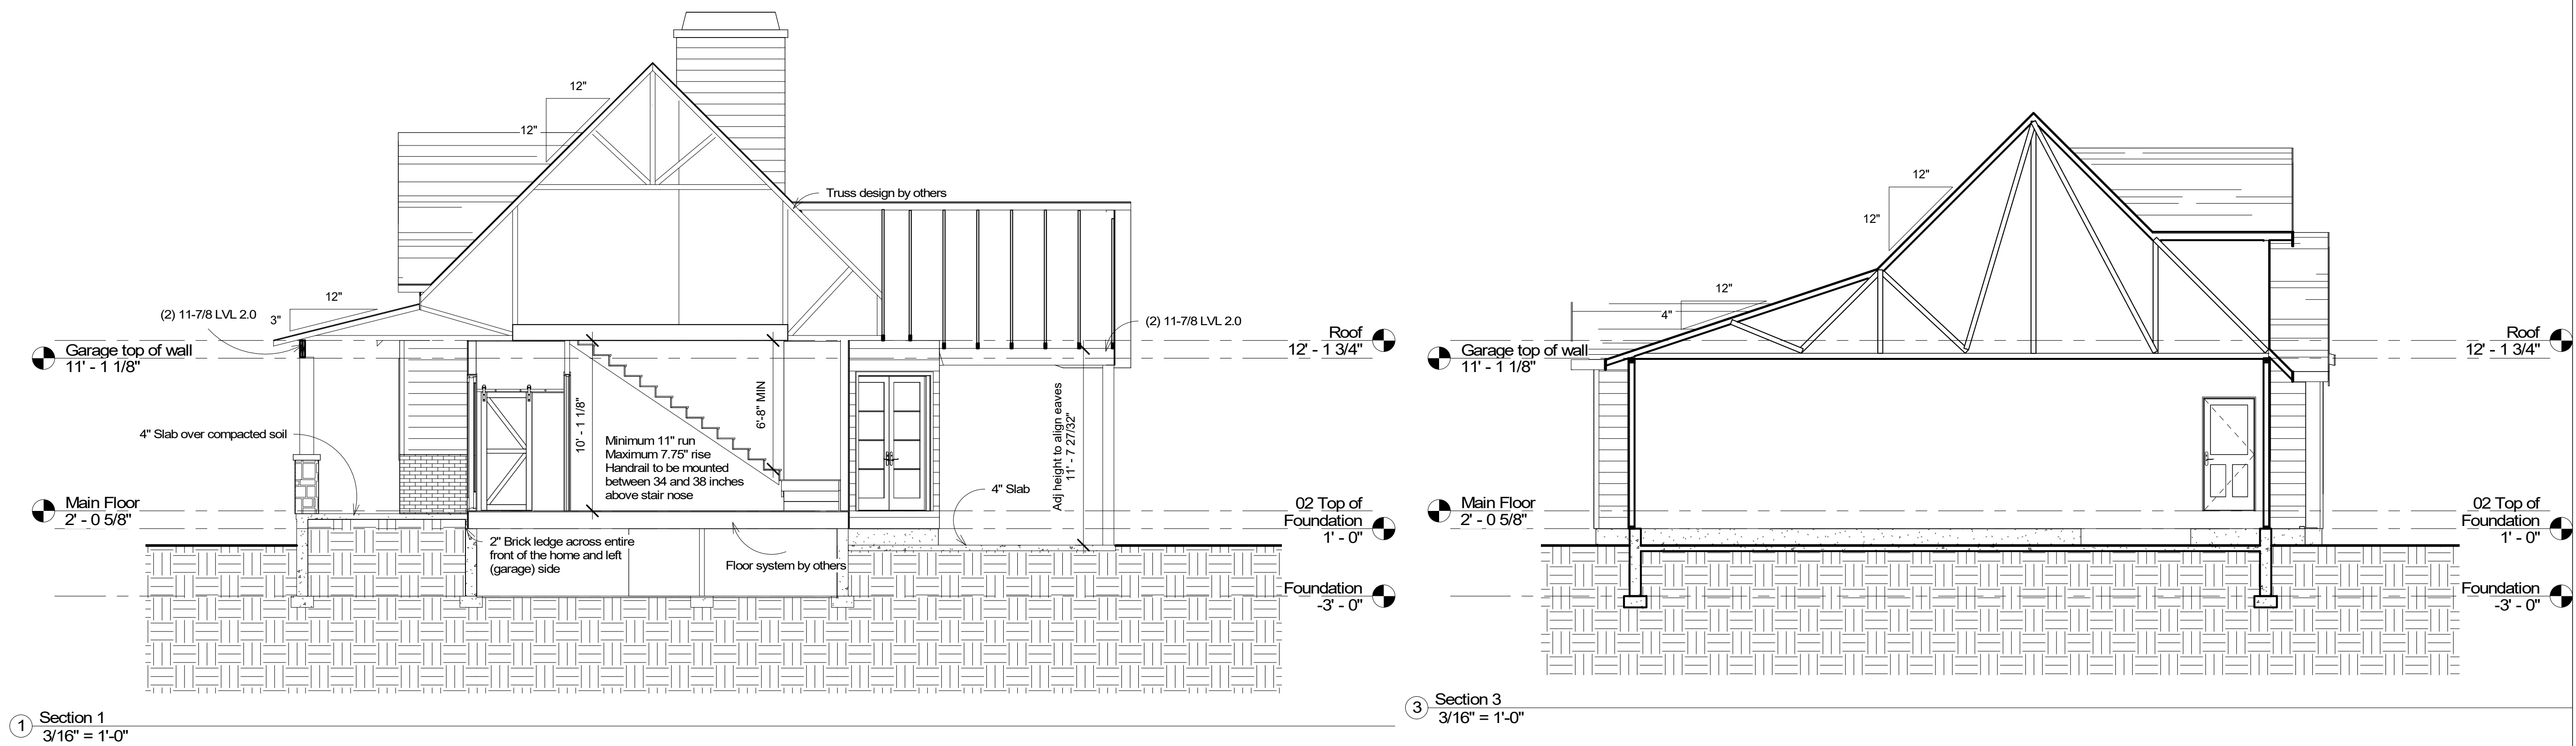

② Section 2
3/16" = 1'-0"

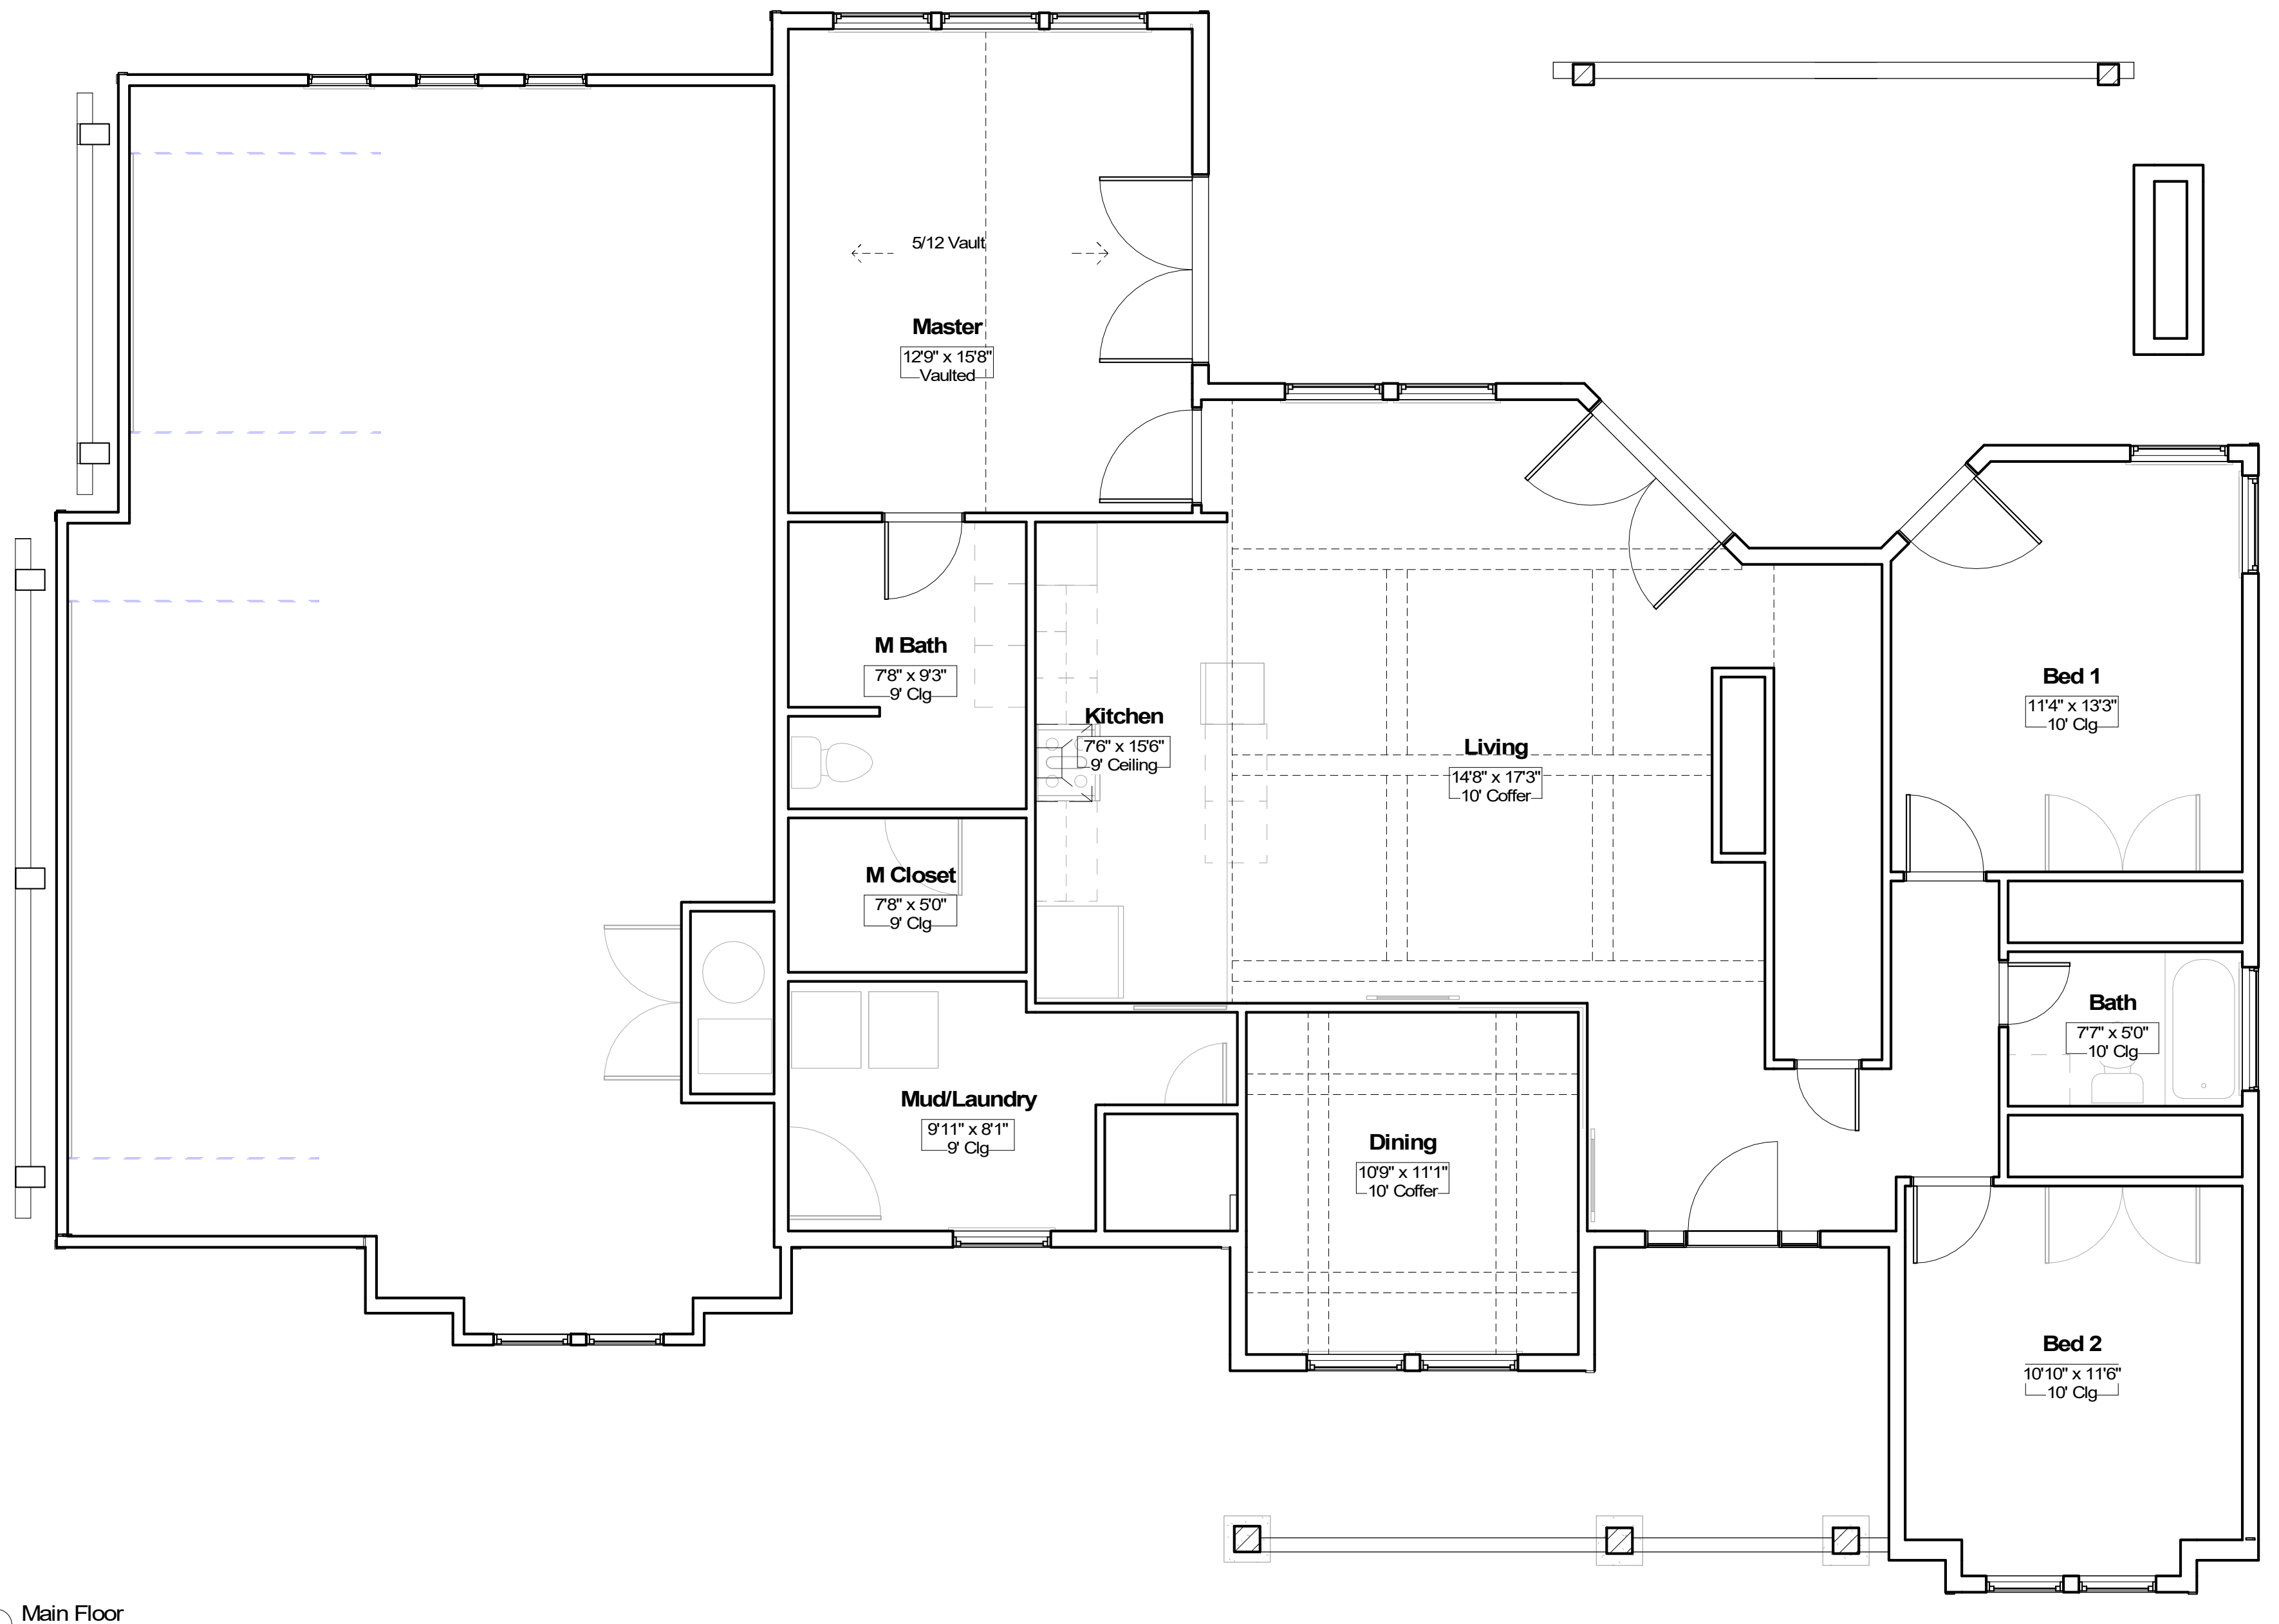

① Main Floor
1/4" = 1'-0"

General Notes

Cover	A101
front/rear ele	A102
side elevations	A103
Foundation	A104
Main	A105
Bonus	A106
Sections	A107
Main Floor Ceiling	A108

Name	Area
Main	1614 SF
Garage	864 SF
Bonus	600 SF

CCHDesignIdaho.com

CCHDESIGN

208-244-4895

Matt Sommer Const
1600 Craftsman
Main Floor Ceiling

Project number	C20-0011
Date	4/4/2020
Drawn by	CBC
Checked by	NAC

A108

Scale	1/4" = 1'-0"
-------	--------------